

INDEX OF SHEETS

- 1 COVER SHEET
- 2 GENERAL NOTES
- 3 SUMMARY OF QUANTITIES
- 4 LANDSCAPE PLANT LIST
- 5-8 EXISTING CONDITIONS / REMOVAL PLANS
- 9-12 CONSTRUCTION PLANS
- 13-16 DIMENSION PLANS
- 17-21 CONSTRUCTION DETAILS
- 22 DISTRICT ONE BM-17 PEDESTRIAN BARRIER
- 23 TC-10 TRAFFIC CONTROL AND PROTECTION FOR SIDE ROADS, INTERSECTIONS, AND DRIVEWAYS
- 24 TC-22 ARTERIAL ROAD INFORMATION SIGN


INDEX OF HIGHWAY STANDARDS

- 701006-03 OFF-RD OPERATIONS, 2L, 2W, 15' TO 24' FROM PAVEMENT EDGE
- 000001-05 STANDARD SYMBOLS, ABBREVIATIONS AND PATTERNS
- 420001-07 PAVEMENT JOINTS
- 701501-05 URBAN LANE CLOSURE, 2L, 2W, UNDIVIDED
- 701701-06 URBAN LANE CLOSURE, MULTILANE INTERSECTION
- 701801-04 LANE CLOSURE, MULTILANE, 1 W OR 2W CROSSWALK OR SIDEWALK CLOSURE
- 701901-01 TRAFFIC CONTROL DEVICES
- 720001-01 SIGN PANEL MOUNTING DETAILS
- 720006-02 SIGN PANEL ERECTION DETAILS
- 720011-01 METAL POSTS FOR SIGNS, MARKERS AND DELINEATORS
- 720021-02 SIGN PANELS, EXTRUDED ALUMINUM TYPE
- 728001-01 TELESCOPING STEEL SIGN SUPPORT
- 729001-01 APPLICATIONS OF TYPES A AND B METAL POSTS (FOR SIGNS AND MARKERS)
- 731001-01 BASE FOR TELESCOPING STEEL SIGN SUPPORT
- 701106-02 OFF-RD OPERATIONS, MULTILANE, MORE THAN 15' AWAY

**PROJECT IS LOCATED IN THE VILLAGE OF HOMEWOOD**

**DESIGN DESIGNATION= MINOR ARTERIAL  
ADT (2006)= 17,700  
POSTED SPEED= 35 MPH**

PLAN SCALE - 1"=20'

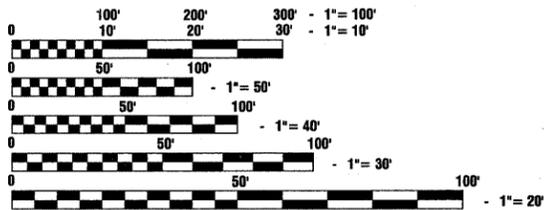

FULL SIZE PLANS HAVE BEEN PREPARED USING STANDARD ENGINEERING SCALES, REDUCED SIZED PLANS WILL NOT CONFORM TO STANDARD SCALES, IN MAKING MEASUREMENTS ON REDUCED PLANS, THE ABOVE SCALES MAY BE USED.



J. U. L. I. E.  
JOINT UTILITY LOCATION INFORMATION FOR EXCAVATION  
1-800-892-0123 or 811

**CONTRACT NO. 63463**

STATE OF ILLINOIS  
DEPARTMENT OF TRANSPORTATION  
DIVISION OF HIGHWAYS  
**PLANS FOR PROPOSED  
FEDERAL AID HIGHWAY**  
FAU 2843 DIXIE HIGHWAY  
FROM FAU 2845 HARWOOD AVE. TO NORTH OF SYCAMORE DRIVE  
LANDSCAPING  
SECTION NO: 08-00124-00-LS  
PROJECT NO: TE-00D1(802)  
VILLAGE OF HOMEWOOD  
COOK COUNTY  
C-91-408-09

F. A. U. NO.	SECTION	COUNTY	TOTAL SHEETS	SHEET NO.
2843	08-00124-00-LS	COOK	24	1
STA. 0+00		TO STA. 25+18		
FED. ROAD DIST. NO. 1		ILLINOIS	FED. AID PROJECT	

CONTRACT # 63463

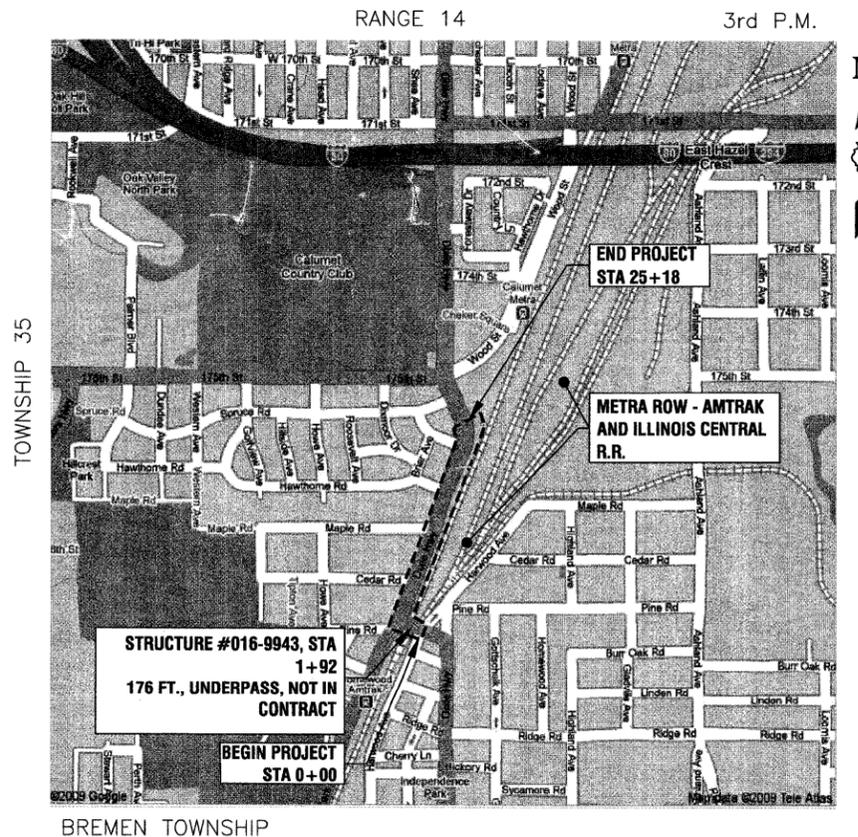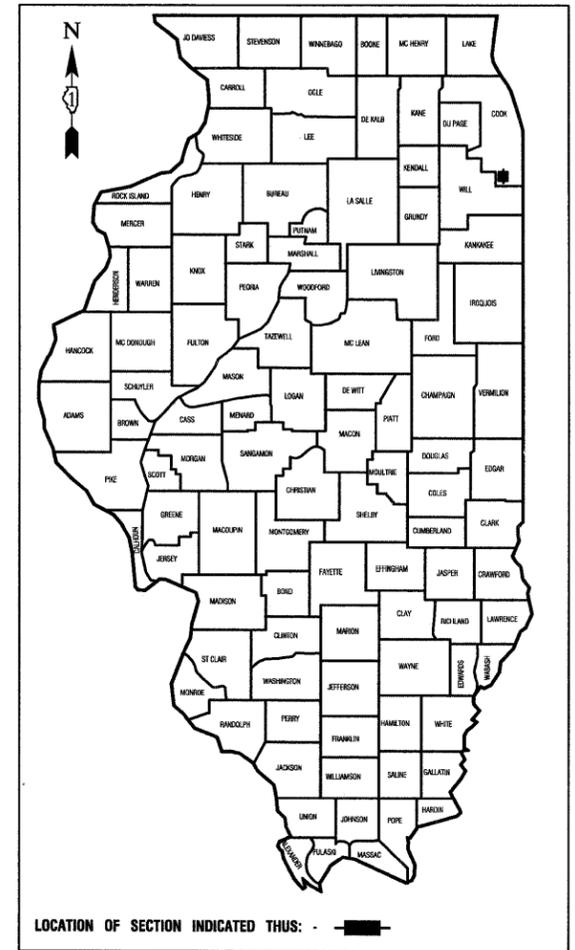

LOCATION MAP

NO SCALE  
GROSS AND NET LENGTH=2494 FEET=0.47 MILES

STATE OF ILLINOIS DEPARTMENT OF TRANSPORTATION  
DIVISION OF HIGHWAYS

Approved: 2/20/10  
*[Signature]*  
Village Engineer, Village of Homewood

Passed: APRIL 7, 2010  
*[Signature]*  
District 1 Engineer of Local Roads & Streets

Released for Bid Based on Limited Review: APRIL 9, 2010  
*[Signature]*  
Deputy Director of Highways, Region 1 Engineer

**PRINTED BY THE AUTHORITY OF THE  
STATE OF ILLINOIS**

PLANNING RESOURCES INC.

402 West Liberty Drive  
Wheaton, Illinois 60187  
Web: www.planres.com  
P: 630.668.3788  
F: 630.668.4125



FIELD ENGINEER: MELCHOR MANGOBA (847) 705-4408  
CONSULTANTS: PLANNING RESOURCES INC. 630-668-3788