



EXISTING TYPICAL CROSS-SECTION

STATION 504+56.81 TO STATION 719+50.00

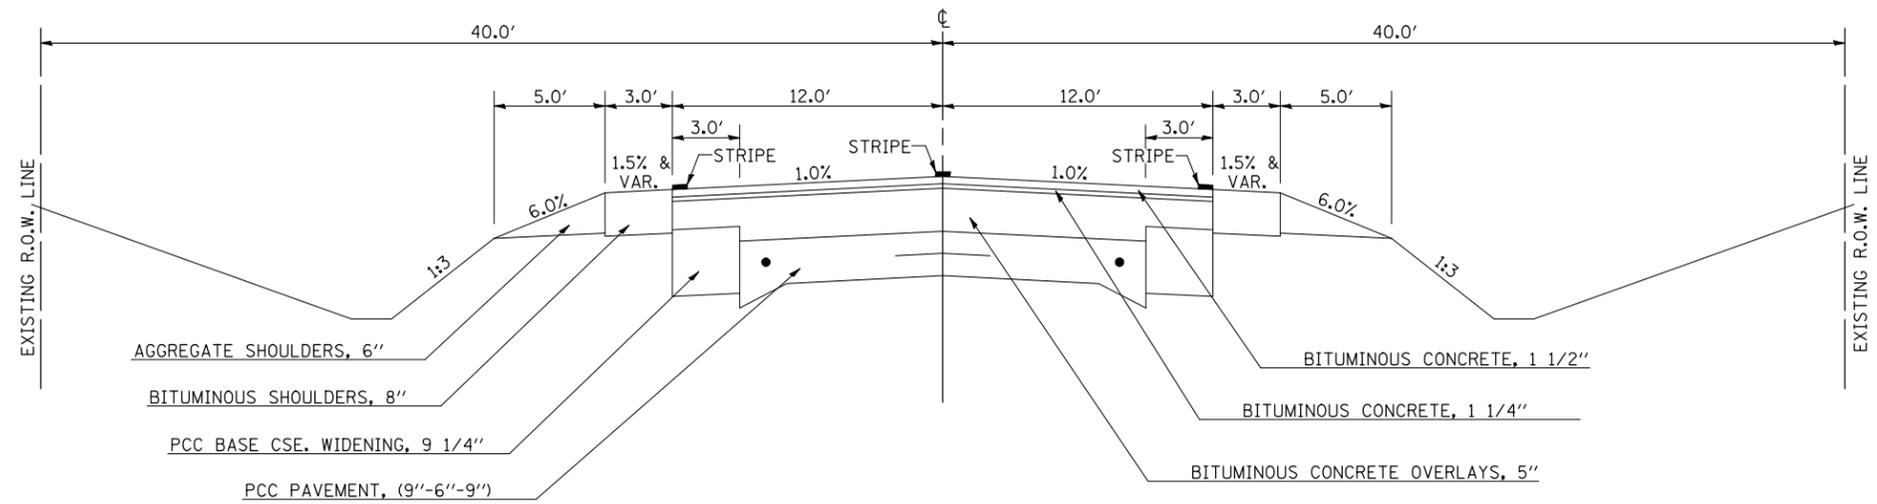

① PROPOSED TYPICAL CROSS-SECTION

CULVERT NO. 1 STATION 504+56.81

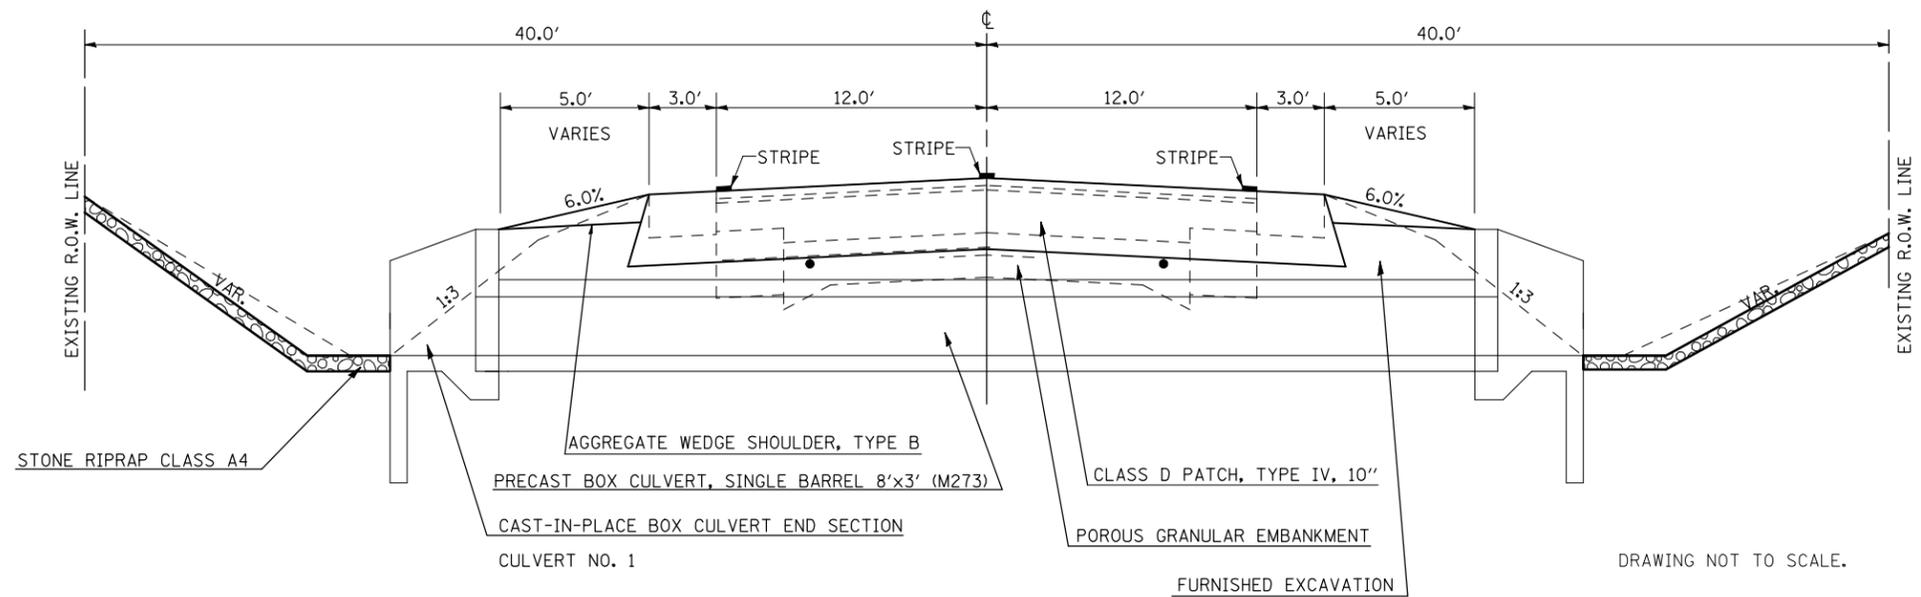

FILE NAME =	USER NAME = bucklesJJ	DESIGNED - RLA	REVISED -	STATE OF ILLINOIS DEPARTMENT OF TRANSPORTATION	EXISTING & PROPOSED TYPICAL SECTION			F.A.P. RTE.	SECTION	COUNTY	TOTAL SHEETS	SHEET NO.	
ct:\pw\work\PWIDOT\BUCKLESJJ\d0134382\05706796.sht-typical.dgn		DRAWN - RLA	REVISED -		SCALE: N/A	SHEET NO. 1 OF 2 SHEETS	STA.	TO STA.	323	(145,146)CR	DOUGLAS	36	6
PLOT SCALE = 40.0000' / IN.		CHECKED - JMS	REVISED -					CONTRACT NO. 70696			ILLINOIS FED. AID PROJECT		
PLOT DATE = 3/22/2010		DATE -	REVISED -										