

MATCH LINE
DEWITT /MCLEAN COUNTY LINE
STATION 1551 + 93.23

OMISSION

NB S.N. 020-0048 - SB S.N. 020-0049
STA. 1466 + 02.95 - 1467 + 54.73

OMISSION

NB S.N. 020-0047 - SB S.N. 020-0046
STA. 1437 + 21.33 - 1437 + 84.75

OMISSION

NB S.N. 020-2007 - SB S.N. 020-2007
STA. 1367 + 16.00 - 1367 + 44.00

OMISSION

NB S.N. 020-2006 - SB S.N. 020-2005
STA. 1200 + 55.70 - 1201 + 07.07

OMISSION

NB S.N. 020-0051 - SB S.N. 020-0050
STA. 761 + 68.22 - 762 + 65.11

OMISSION

NB S.N. 020-0053 - SB S.N. 020-0052
STA. 689 + 14.91 - 691 + 05.10

RAILROAD OMISSION

NB & SB ILLINOIS CENTRAL RAILROAD
STA. 650 + 63.85 - 651 + 72.25

OMISSION

NB S.N. 020-0056 - SB S.N. 020-0055
STA. 586 + 31.40 - 588 + 73.24


OMISSION

NB S.N. 020-0057
STA. 883 + 78.79 - 886 + 78.79

OMISSION

SB S.N. 020-0005
STA. 883 + 74.00 - 886 + 84.00

PROJECT BEGINS
STATION 286 + 64.91
(DEWITT COUNTY LINE)

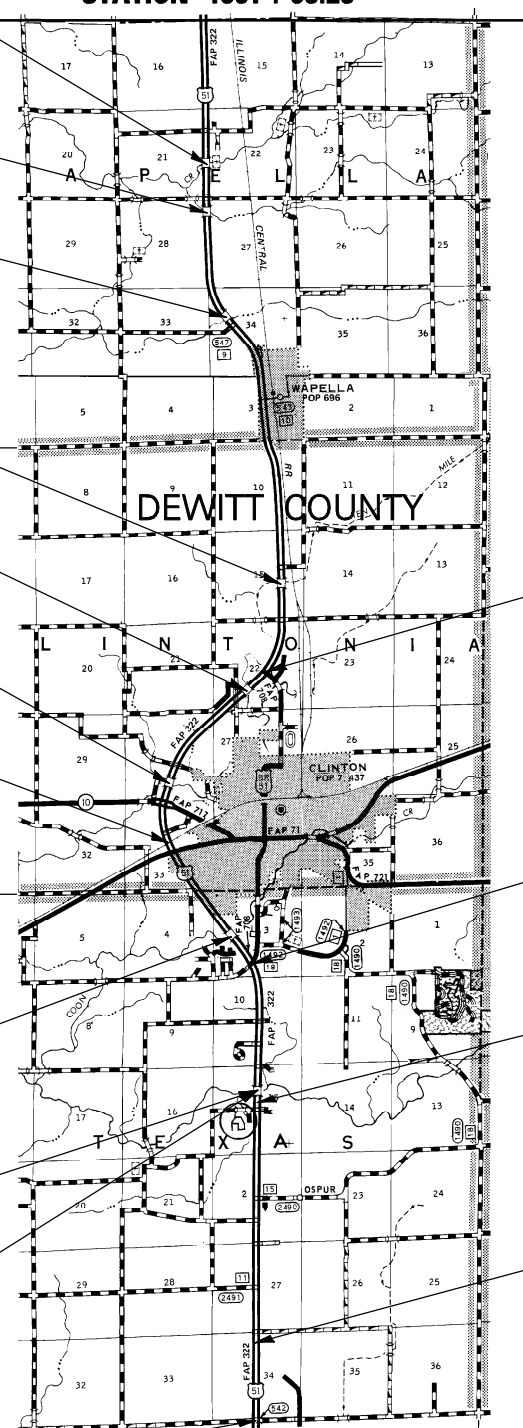


STATION EQUATION
STA. 802 + 56.61 (BK) =
STA. 1165 + 21.68 (AH)

STATION EQUATION
STA. 944 + 01.00 (BK) =
STA. 544 + 42.74 (AH)

STATION EQUATION
STATION 880 + 16.13 (BK) =
STATION 880 + 15.45 (AH)

STATION EQUATION
STATION 335 + 00.00 (BK) =
STATION 736 + 14.97 (AH)

MAP SCALE: 0 1 mi. 2 mi.

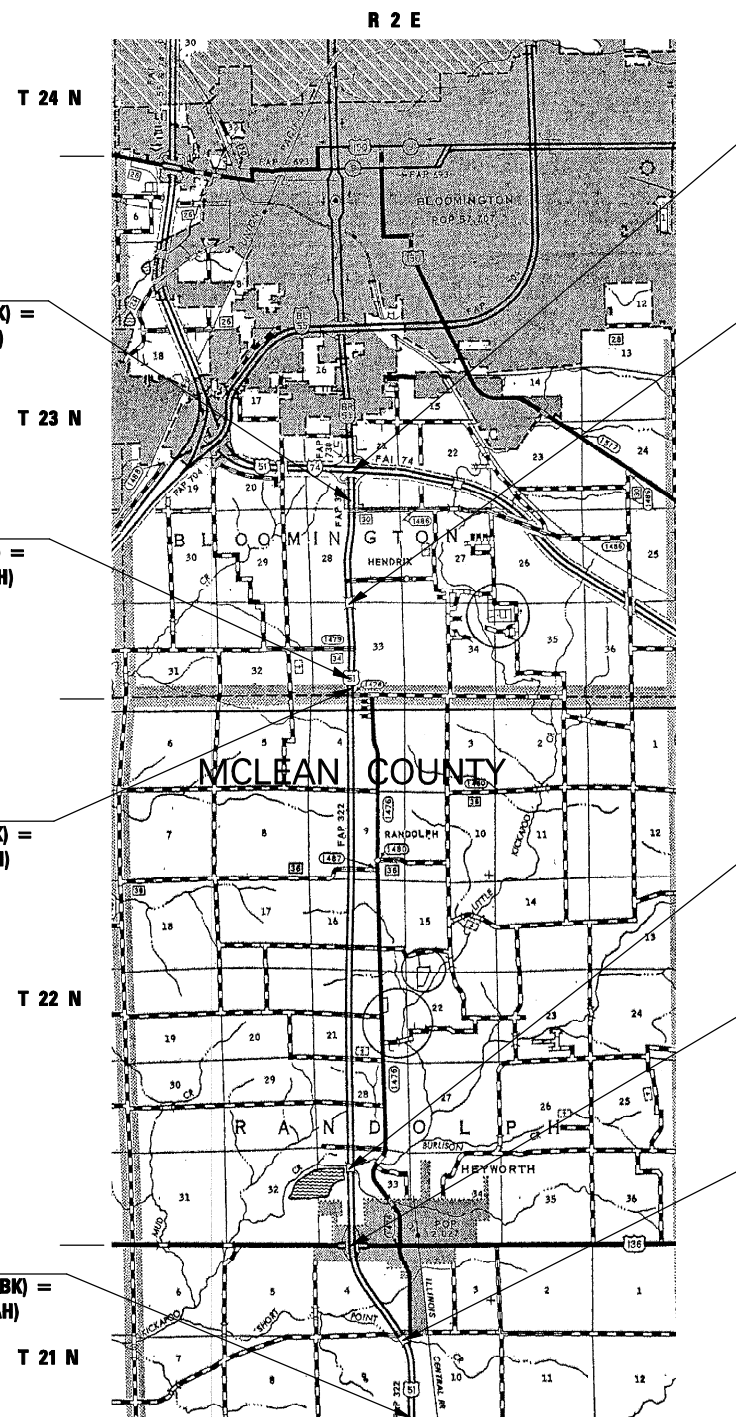

STATION EQUATION
STATION 2105 + 55.00 (BK) =
STATION 364 + 50.82 (AH)

STATION EQUATION
STATION 603 + 67.14 (BK) =
STATION 2004 + 00.00 (AH)

STATION EQUATION
STATION 600 + 08.38 (BK) =
STATION 600 + 00.00 (AH)

STATION EQUATION
STATION 1555 + 69.05 (BK) =
STATION 155 + 82.95 (AH)

MATCH LINE
DEWITT /MCLEAN COUNTY LINE
STATION 1551 + 93.23

MAP SCALE: 0 1 mi. 2 mi.

PROJECT ENDS
STATION 349 + 85.82

OMISSION
NB SN 057-2011 - SB SN 057-2011
STA. 2043 + 47.75 - 2043 + 76.25

OMISSION
NB S.N. 057-0197 - SB S.N. 057-0196
STA. 314 + 96.06 - 317 + 84.56

OMISSION
NB S.N. 057-0199 - SB S.N. 057-0198
STA. 266 + 73.15 - 268 + 46.85

OMISSION
NB S.N. 057-2010 - SB S.N. 057-2010
STA. 204 + 41.30 - 204 + 62.20

FILE NAME =	USER NAME = coombessf	DESIGNED -	REVISED -
ct:\pw\work\PWIDOT\COOMBESSF\0179854\0179854-0179854.dgn		DRAWN -	REVISED -
PLOT SCALE = 100.0000' / IN.		CHECKED -	REVISED -
PLOT DATE = 3/17/2010		DATE -	REVISED -

STATE OF ILLINOIS
DEPARTMENT OF TRANSPORTATION

LOCATION MAP

SCALE: SHEET NO. OF SHEETS STA. TO STA.

F.A.P. RTE.	SECTION	COUNTY	TOTAL SHEETS	SHEET NO.
322	D5 PATCHING 2011-1	▪	25	5
▪ DEWITT, MCLEAN		CONTRACT NO. 70816		
		ILLINOIS FED. AID PROJECT		