


①


STATION	TO	STATION
286 + 64.91		335 + 00.00 (BK)
736 + 14.97 (AH)		742 + 58.00 NB
736 + 14.97 (AH)		751 + 00.00 SB

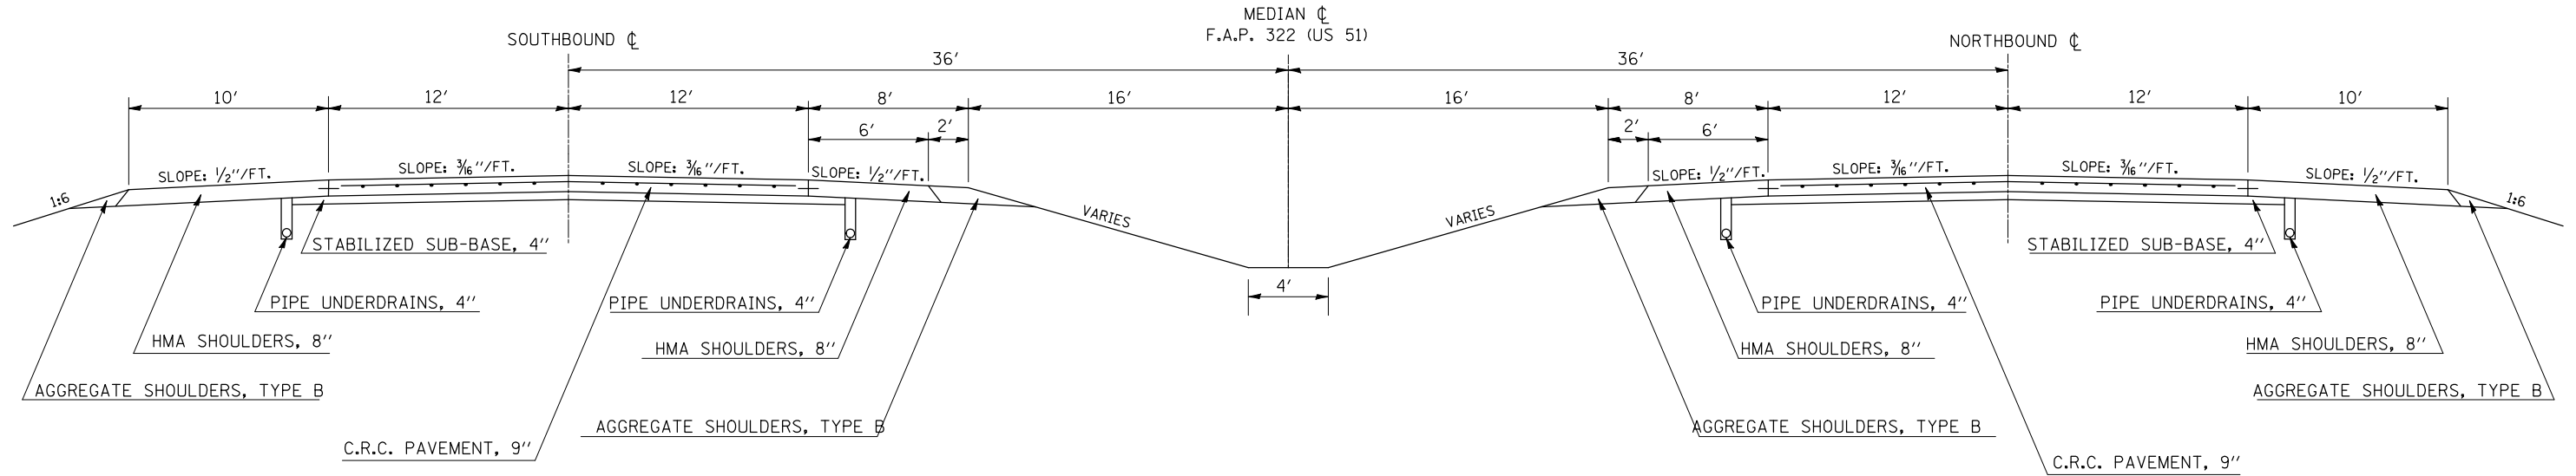

STATION EQUATION: STA. 335+00.00 (BK) = STA. 736+14.97 (AH)

②

STATION	TO	STATION
742 + 58.00		800 + 00.00 NB
751 + 00.00		800 + 00.00 SB
828 + 50.00		854 + 28.64

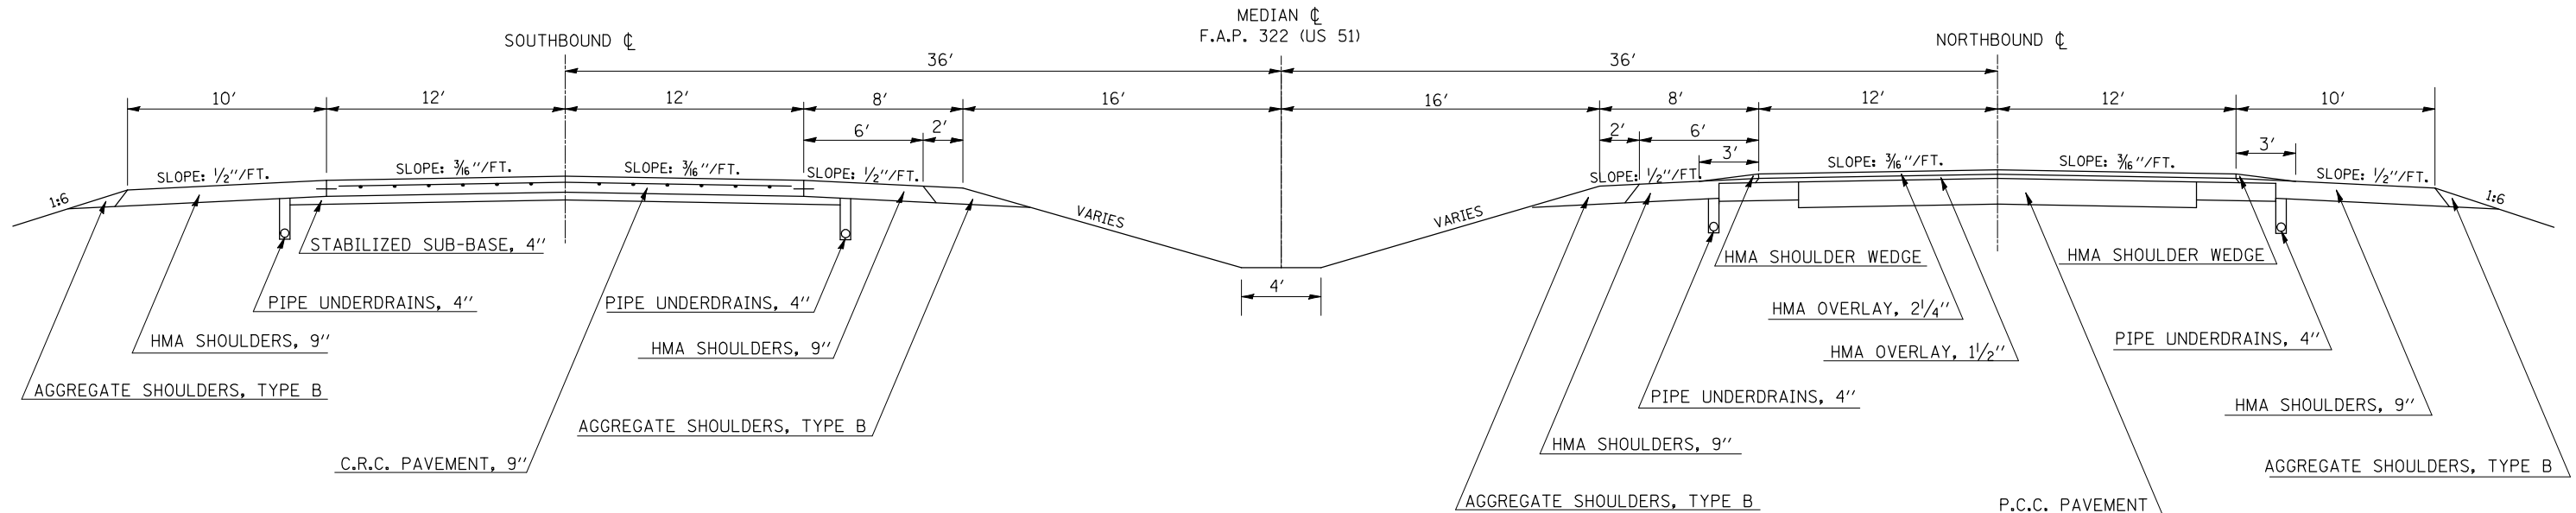

FILE NAME =	USER NAME = coombessf	DESIGNED -	REVISED -	STATE OF ILLINOIS DEPARTMENT OF TRANSPORTATION	EXISTING TYPICAL CROSS-SECTIONS	F.A.P. RTE.	SECTION	COUNTY	TOTAL SHEETS	SHEET NO.
ct\pw_work\PWIDOT\COOMBESSF\d0179854.dgn	70816-sht-typical.dgn	DRAWN -	REVISED -			322	D5 PATCHING 2011-1	•	25	6
	PLOT SCALE = 100.0000' / IN.	CHECKED -	REVISED -			• DEWITT, MCLEAN CONTRACT NO. 70816				
	PLOT DATE = 3/17/2010	DATE -	REVISED -			SCALE:	SHEET NO.	OF	SHEETS	STA.
				ILLINOIS		FED. AID PROJECT				