


**EXISTING TYPICAL SECTION 5**  
**F.A.P. 322 (US 51)**


**STATION TO STATION**  
**544 + 42.74 (AH) 649 + 00.00**

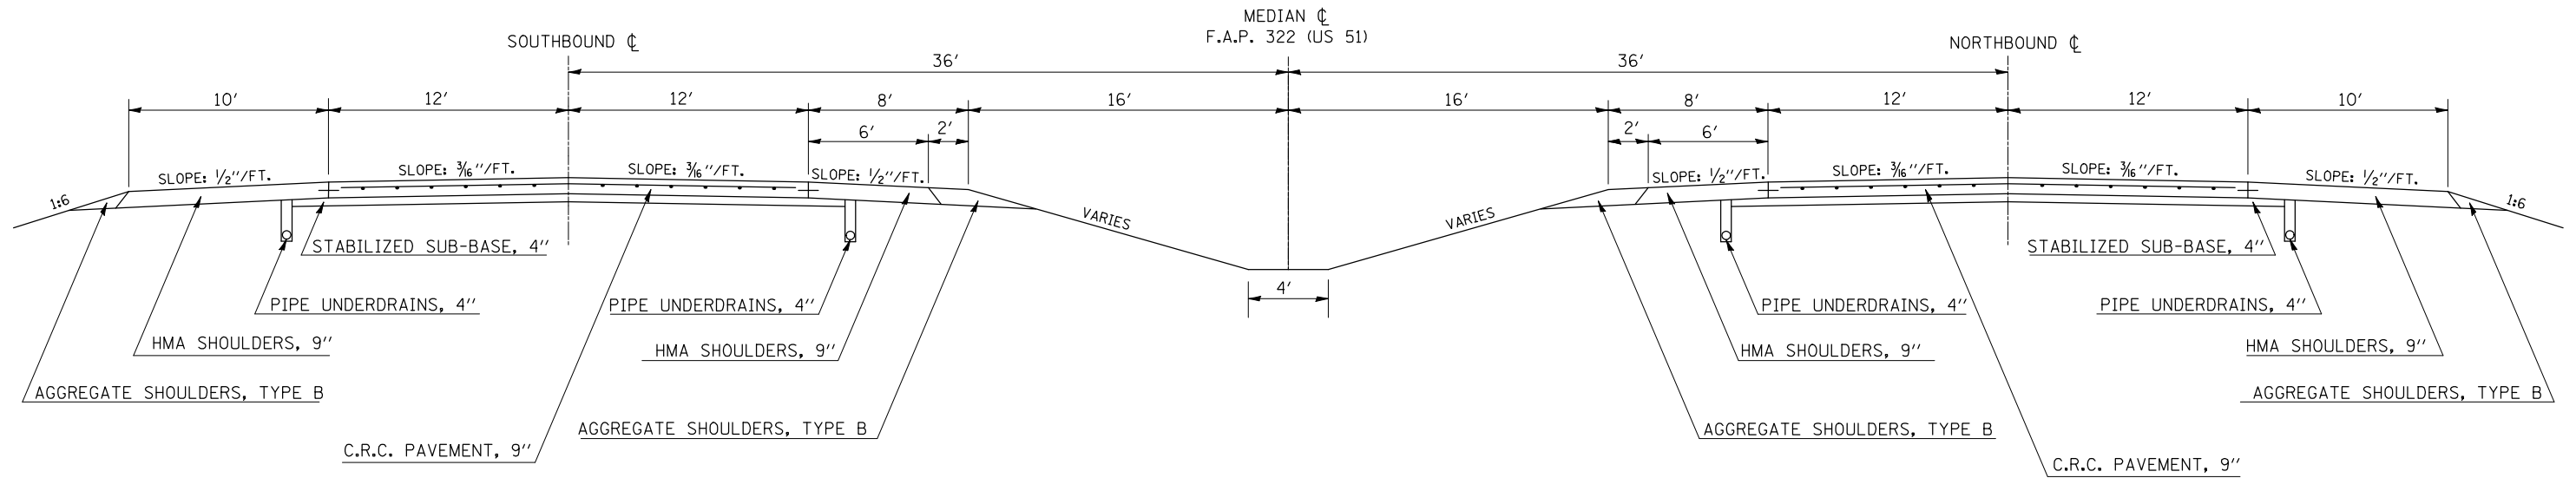

**STATION EQUATION: STA. 944 + 01.00 (BK) = STA. 544 + 42.74 (AH)**

**EXISTING TYPICAL SECTION 6**  
**F.A.P. 322 (US 51)**

**STATION TO STATION**  
**649 + 00.00 651 + 92.67**  
**670 + 36.03 772 + 26.07**

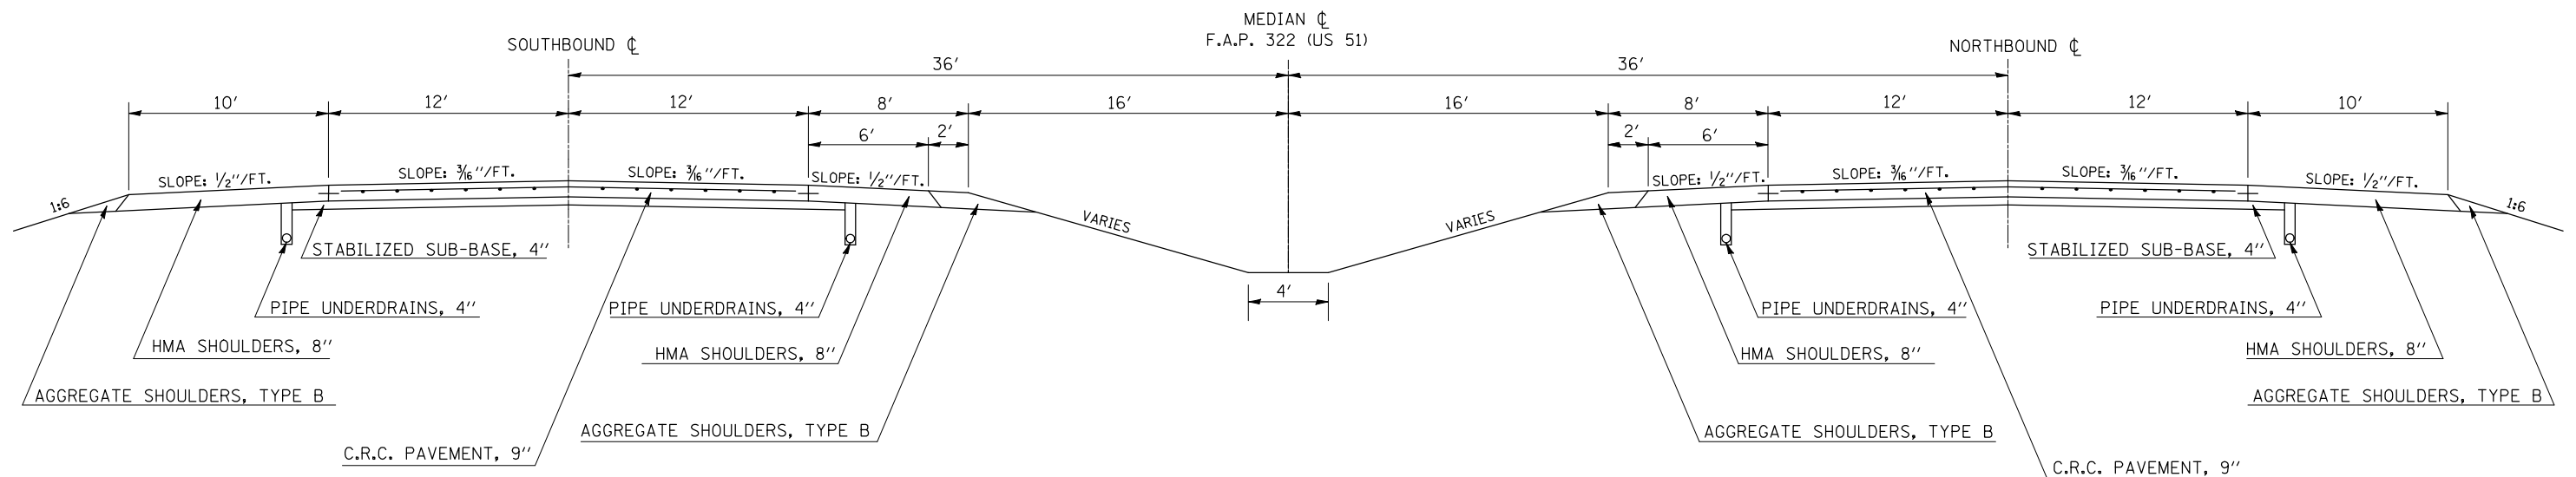

FILE NAME =	USER NAME = coombessf	DESIGNED -	REVISED -
ct:\pwwork\pwidot\COOMBESSF\d0179854\d70816-sh-t-typical.dgn		DRAWN -	REVISED -
		CHECKED -	REVISED -
		DATE -	REVISED -

**STATE OF ILLINOIS**  
**DEPARTMENT OF TRANSPORTATION**

**EXISTING TYPICAL CROSS-SECTIONS**

SCALE: SHEET NO. OF SHEETS STA. TO STA.

F.A.P. RTE.	SECTION	COUNTY	TOTAL SHEETS	SHEET NO.
322	D5 PATCHING 2011-1	*	25	8
DEWITT, MCLEAN			CONTRACT NO. 70816	
ILLINOIS FED. AID PROJECT				