



EXISTING TYPICAL SECTION 11
F.A.P. 322 (US 51)

STATION TO STATION
1281 + 03.77 1283 + 95.41
1293 + 36.05 1303 + 00.00

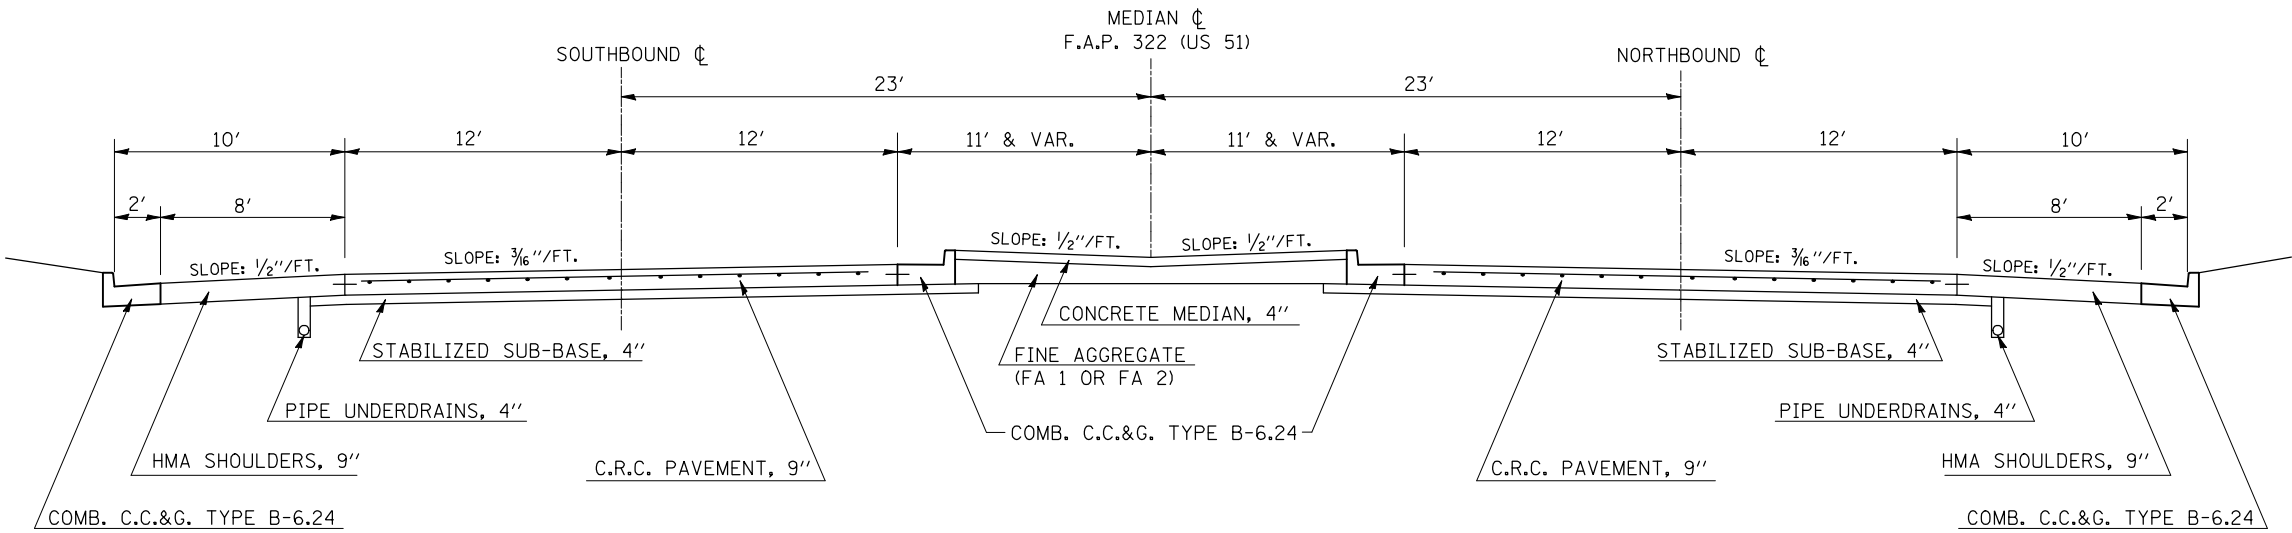

EXISTING TYPICAL SECTION 12
F.A.P. 322 (US 51)

STATION TO STATION
1283 + 95.41 1293 + 36.05

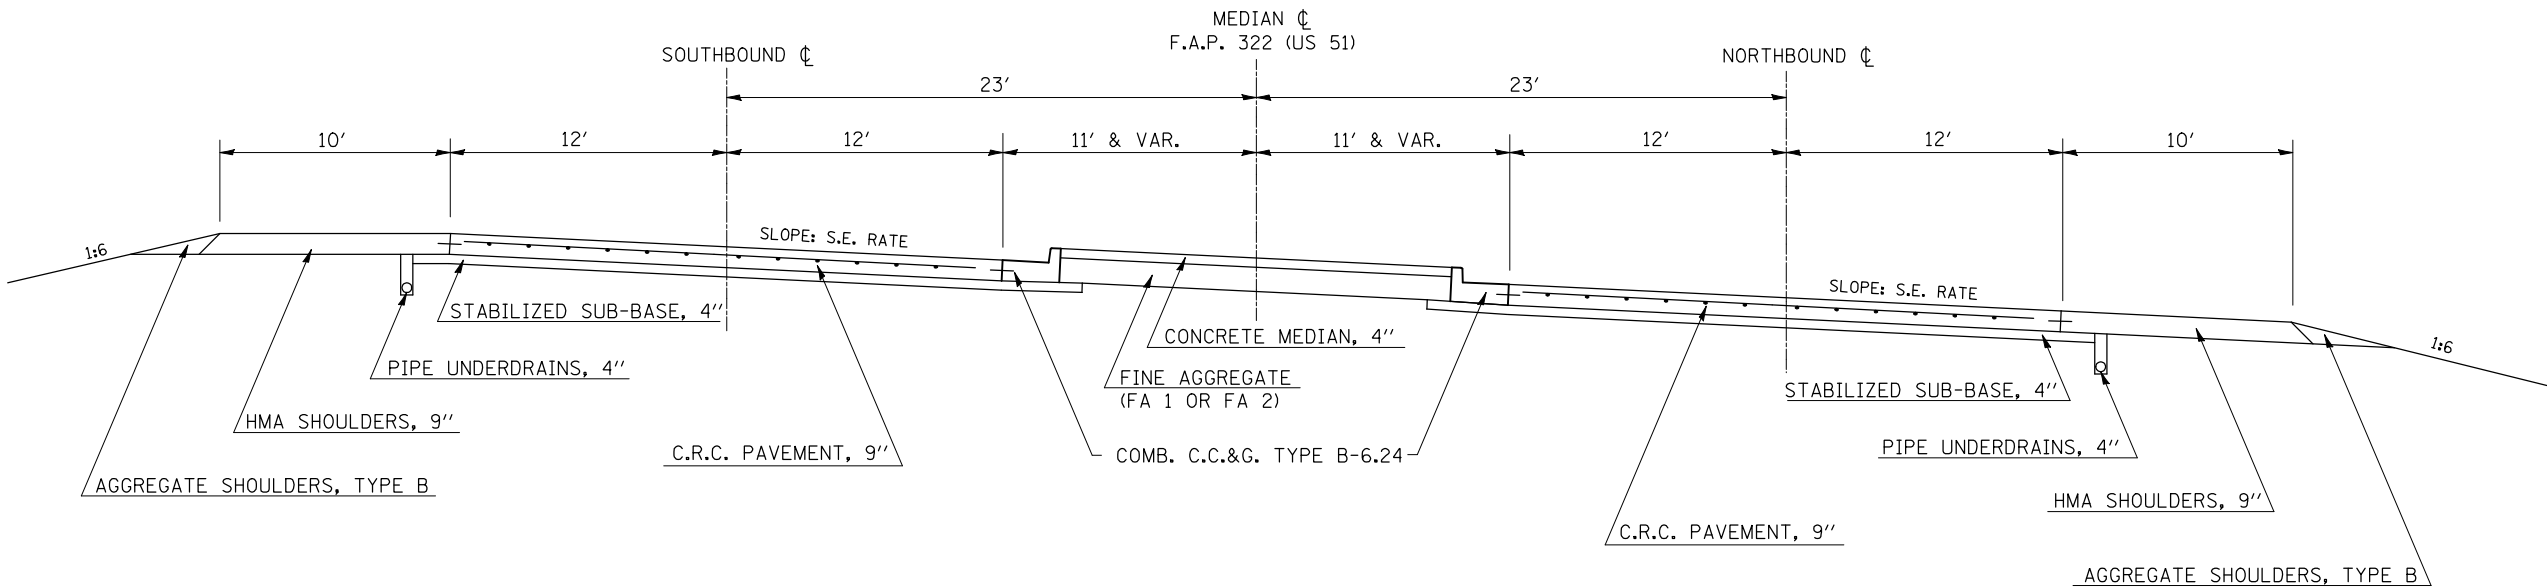

FILE NAME = c:\p\work\PWIDOT\COOMBESSF\d0179854\d070816-shr-typical.dgn	USER NAME = coombessf	DESIGNED -	REVISED -	STATE OF ILLINOIS DEPARTMENT OF TRANSPORTATION	EXISTING TYPICAL CROSS-SECTIONS				F.A.P. RTE.	SECTION	COUNTY	TOTAL SHEETS	SHEET NO.	
	70816-shr-typical.dgn	DRAWN -	REVISED -						322	D5 PATCHING 2011-1	*	25	11	
	PLOT SCALE = 100.0000 ' / IN.	CHECKED -	REVISED -						* DEWITT, MCLEAN					CONTRACT NO. 70816
	PLOT DATE = 3/17/2010	DATE -	REVISED -						ILLINOIS FED. AID PROJECT					
						SCALE:	SHEET NO.	OF	SHEETS	STA.	TO STA.			