



EXISTING TYPICAL SECTION 13
F.A.P. 322 (US 51)

STATION TO STATION
1303 + 00.00 1330 + 42.54

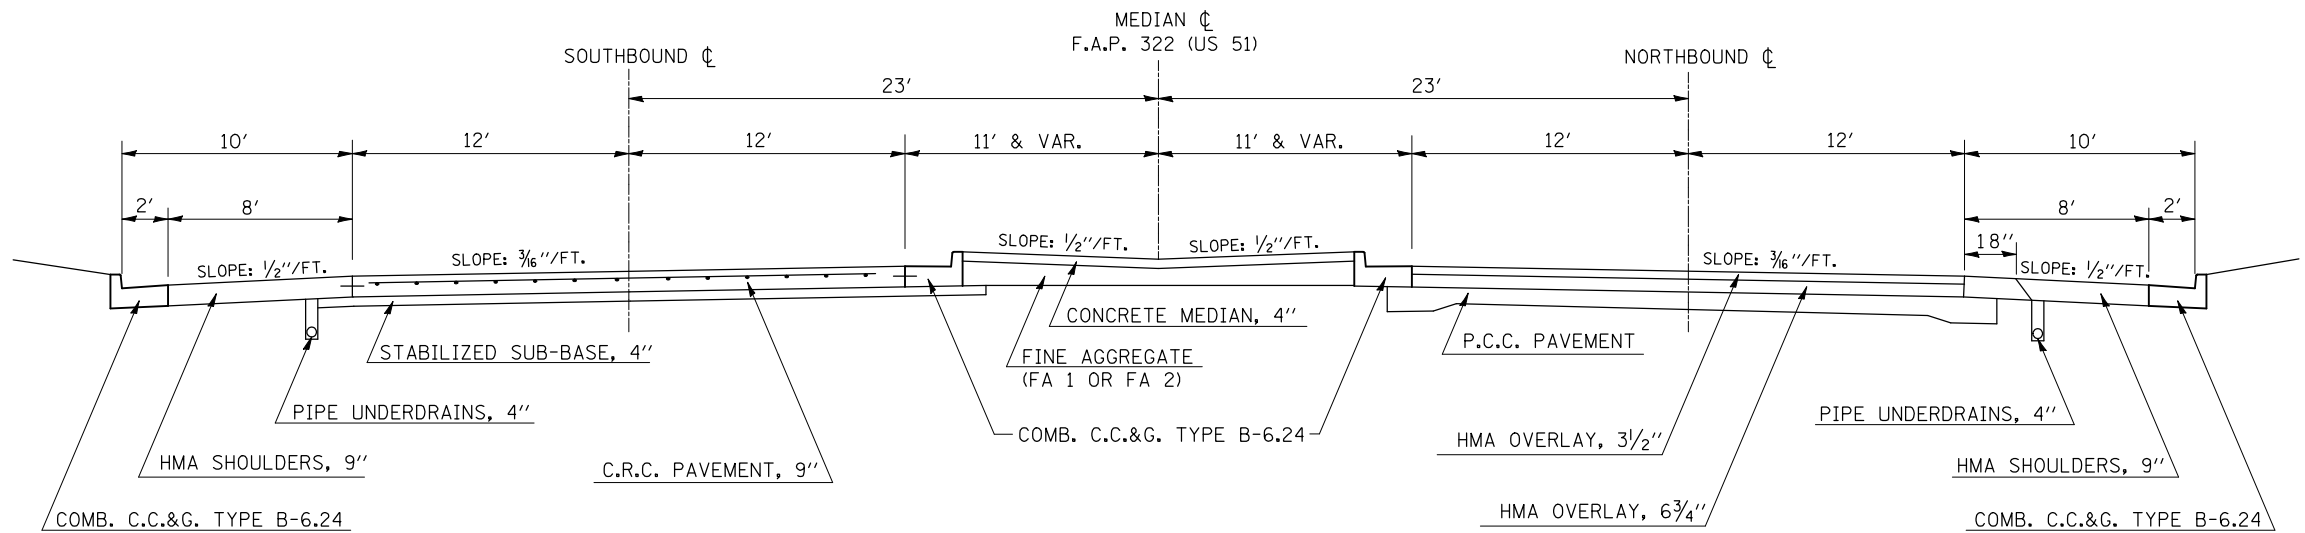

EXISTING TYPICAL SECTION 14
F.A.P. 322 (US 51)

STATION TO STATION
1330 + 42.54 1332 + 58.00

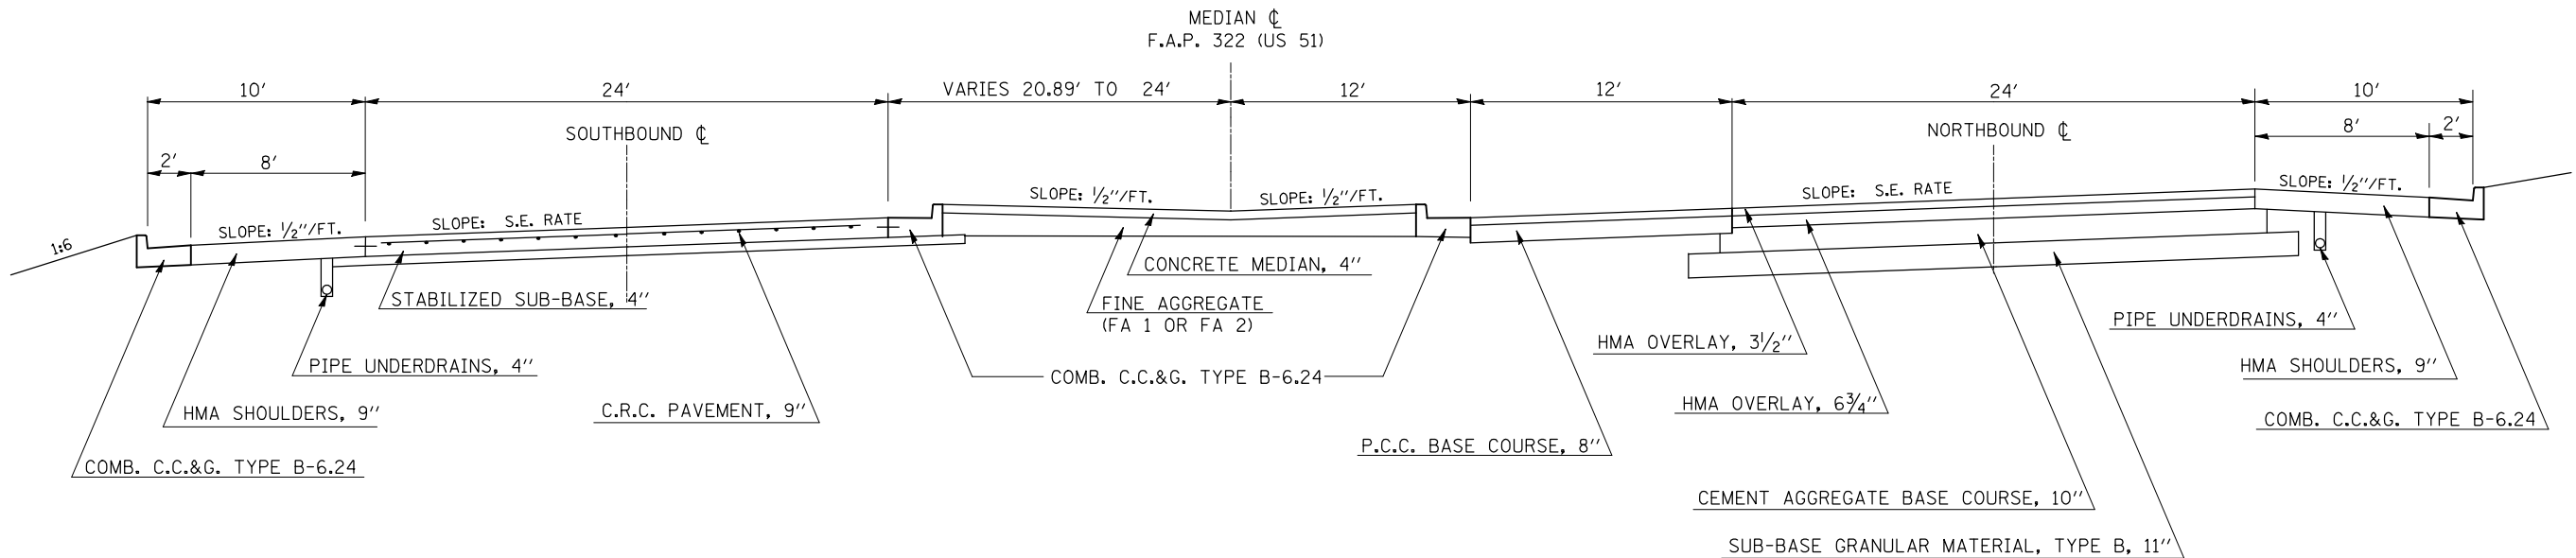

FILE NAME = c:\p\work\PWIDOT\COOMBESSF\d0179854\70816-shr-typical.dgn	USER NAME = coombessf	DESIGNED -	REVISED -	STATE OF ILLINOIS DEPARTMENT OF TRANSPORTATION	EXISTING TYPICAL CROSS-SECTIONS				F.A.P. RTE.	SECTION	COUNTY	TOTAL SHEETS	SHEET NO.
		DRAWN -	REVISED -						322	D5 PATCHING 2011-1	*	25	12
		PLOT SCALE = 100.0000' / IN.	CHECKED -		SCALE: SHEET NO. OF SHEETS STA. TO STA.				CONTRACT NO. 70816				
		PLOT DATE = 3/17/2010	DATE -						ILLINOIS FED. AID PROJECT				