



SECTION A-A FOR EX EARTH/AGGREGATE SIDE ROAD

* OR MATCH EXISTING HMA SHOULDER WIDTH

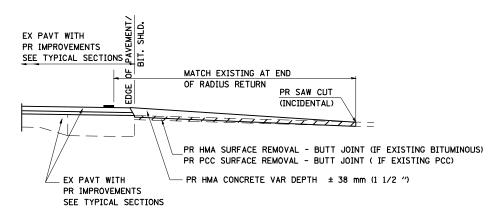

SECTION A-A FOR EX BITUMINOUS/ PC CONCRETE SIDE ROAD

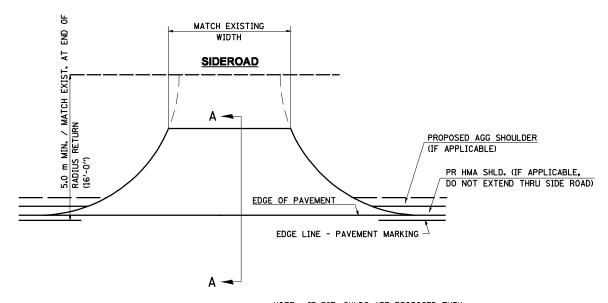

NOTE : IF BIT. SHLDS ARE PROPOSED THEY

SHOULD NOT EXTEND THROUGH SIDEROADS

GENERAL NOTES

THE RESIDENT ENGINEER WILL DETERMINE THE EXACT TYPE OF IMPROVEMENT TO BE COMPLETED FOR ALL SIDEROADS ON THIS PROJECT.

THE PLAN DETAILS AND SCHEDULES SHOULD BE USED AS A GUIDE FOR THE ENGINEER TO IMPLEMENT THE FINAL DESIGN. THE ENGINEER MAY DECIDE TO SALVAGE PORTIONS OF THE EXISTING SIDE ROAD PAVEMENT STRUCTURE; THEREFORE, REDUCING PAY ITEM QUANTITIES. NO ADDITIONAL PAYMENT WILL BE ALLOWED FOR THIS REDUCTION IN QUANTITIES.

ANY WORK THE ENGINEER REQUIRES WHICH IS NOT COVERED BY A PAY ITEM CONTAINED IN THE PLANS WILL BE PAID FOR IN ACCORDANCE WITH ARTICLE 109.04 OF THE STANDARD SPECIFICATIONS.

BITUMINOUS CONCRETE REQUIRED TO CONSTRUCT THE SIDE ROADS SHALL BE IN ACCORDANCE WITH THE APPLICABLE PORTIONS OF SECTION 406 AND 408 OF THE STANDARD SPECIFICATIONS AND AS DIRECTED BY THE ENGINEER.

THIS WORK WILL BE PAID FOR IN ACCORDANCE WITH SECTIONS 351, 358, 408, 423 AND 440 OF THE STANDARD SPECIFICATIONS.

ALL DIMENSIONS ARE IN MILLIMETERS (INCHES) UNLESS OTHERWISE SHOWN.

FILE NAME =	USER NAME = laughlinrl	DESIGNED - TCG	REVISED -		DETAILS FOR RURAL/URBAN			F.A.P.	SECTION	COUNTY	TOTAL SHEET SHEETS NO.	
c:\pw_work\PWIDOT\LAUGHLINRL\dØ1985ØØ\l	672C55-sht-details.dgn	DRAWN - JJS	REVISED -	STATE OF ILLINOIS				506	123RS-5	HANCOCK	14 13	
	PLOT SCALE = 100.0000 '/ IN.	CHECKED - MTM	REVISED -	DEPARTMENT OF TRANSPORTATION	SIDEROADS W /O CONCRETE GUTTER (PPP)				, t		CONTRACT	T NO. 72C55
	PLOT DATE = Apr-07-2010 09:36:25AM	DATE - FEBRUARY 2010	REVISED -		SCALE: N.T.S	SHEET NO. 1 OF 1 SHEETS	TO STA.		ILLINOIS FED. A	INOIS FED. AID PROJECT		