


STAGE I CONSTRUCTION
(Looking East)

DETAIL A
(Showing Removal)

DETAIL A
(Showing Proposed)

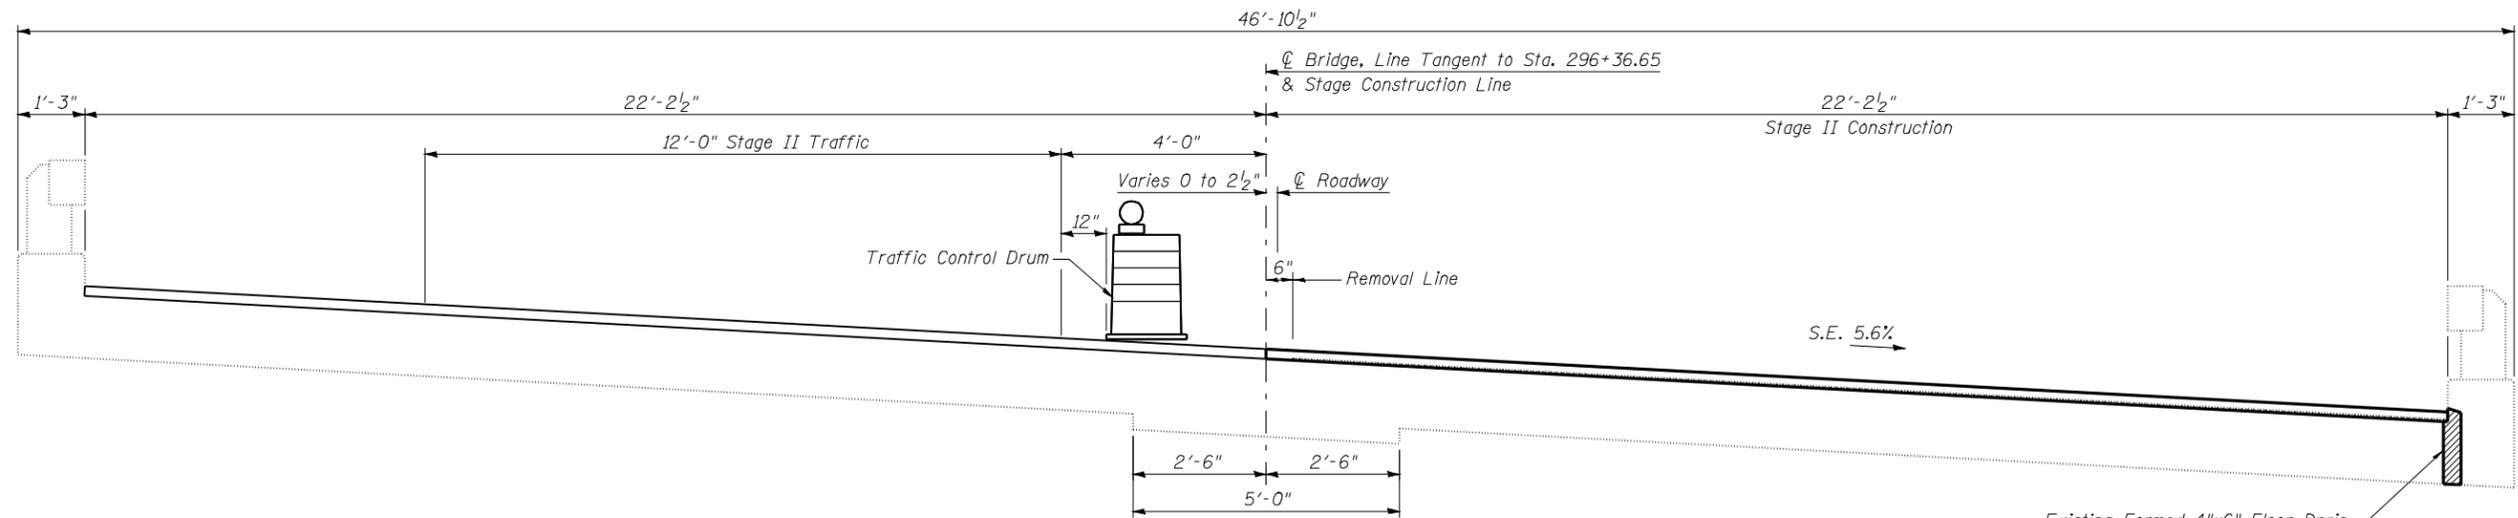

STAGE II CONSTRUCTION
(Looking East)

Existing Formed 4"x6" Floor Drain
Coat the Interior with a Bonding Agent & Plug with Concrete

STAGING
IL 106 OVER THE SNY RIVER
SN 075-0024

DESIGNED	KTH
CHECKED	ADL
DRAWN	KTH/BGJ
CHECKED	ADL

KLINGNER & ASSOCIATES, P.C.
Engineers - Architects - Surveyors
165 North 21st Street, Barrington, IL 60010-2211
4800 Park Forest Road, Park Forest, IL 60466
111 North LaSalle Street, Suite 1000, Chicago, IL 60602
111 North Dearborn Street, Oakbrook, IL 60171
www.klingner.com
STATE OF ILLINOIS DESIGN FIRM # 1842738

SHEET NO. 2 5 SHEETS	F.A.P. RTE.	SECTION	COUNTY	TOTAL SHEETS	SHEET NO.
	751	D6 BRIDGE REPAIR 2009	PIKE	22	14
FED. ROAD DIST. NO.			ILLINOIS FED. AID PROJECT		
CONTRACT NO. 72D44					