


FINAL SURVEY	SURVEYED	DATE
NOTE BOOK	PLOTTED	
NO.	TEMPLATE	
	AREAS CHECKED	

ORIGINAL SURVEY	SURVEYED	DATE
NOTE BOOK	PLOTTED	
NO.	TEMPLATE	
	AREAS CHECKED	

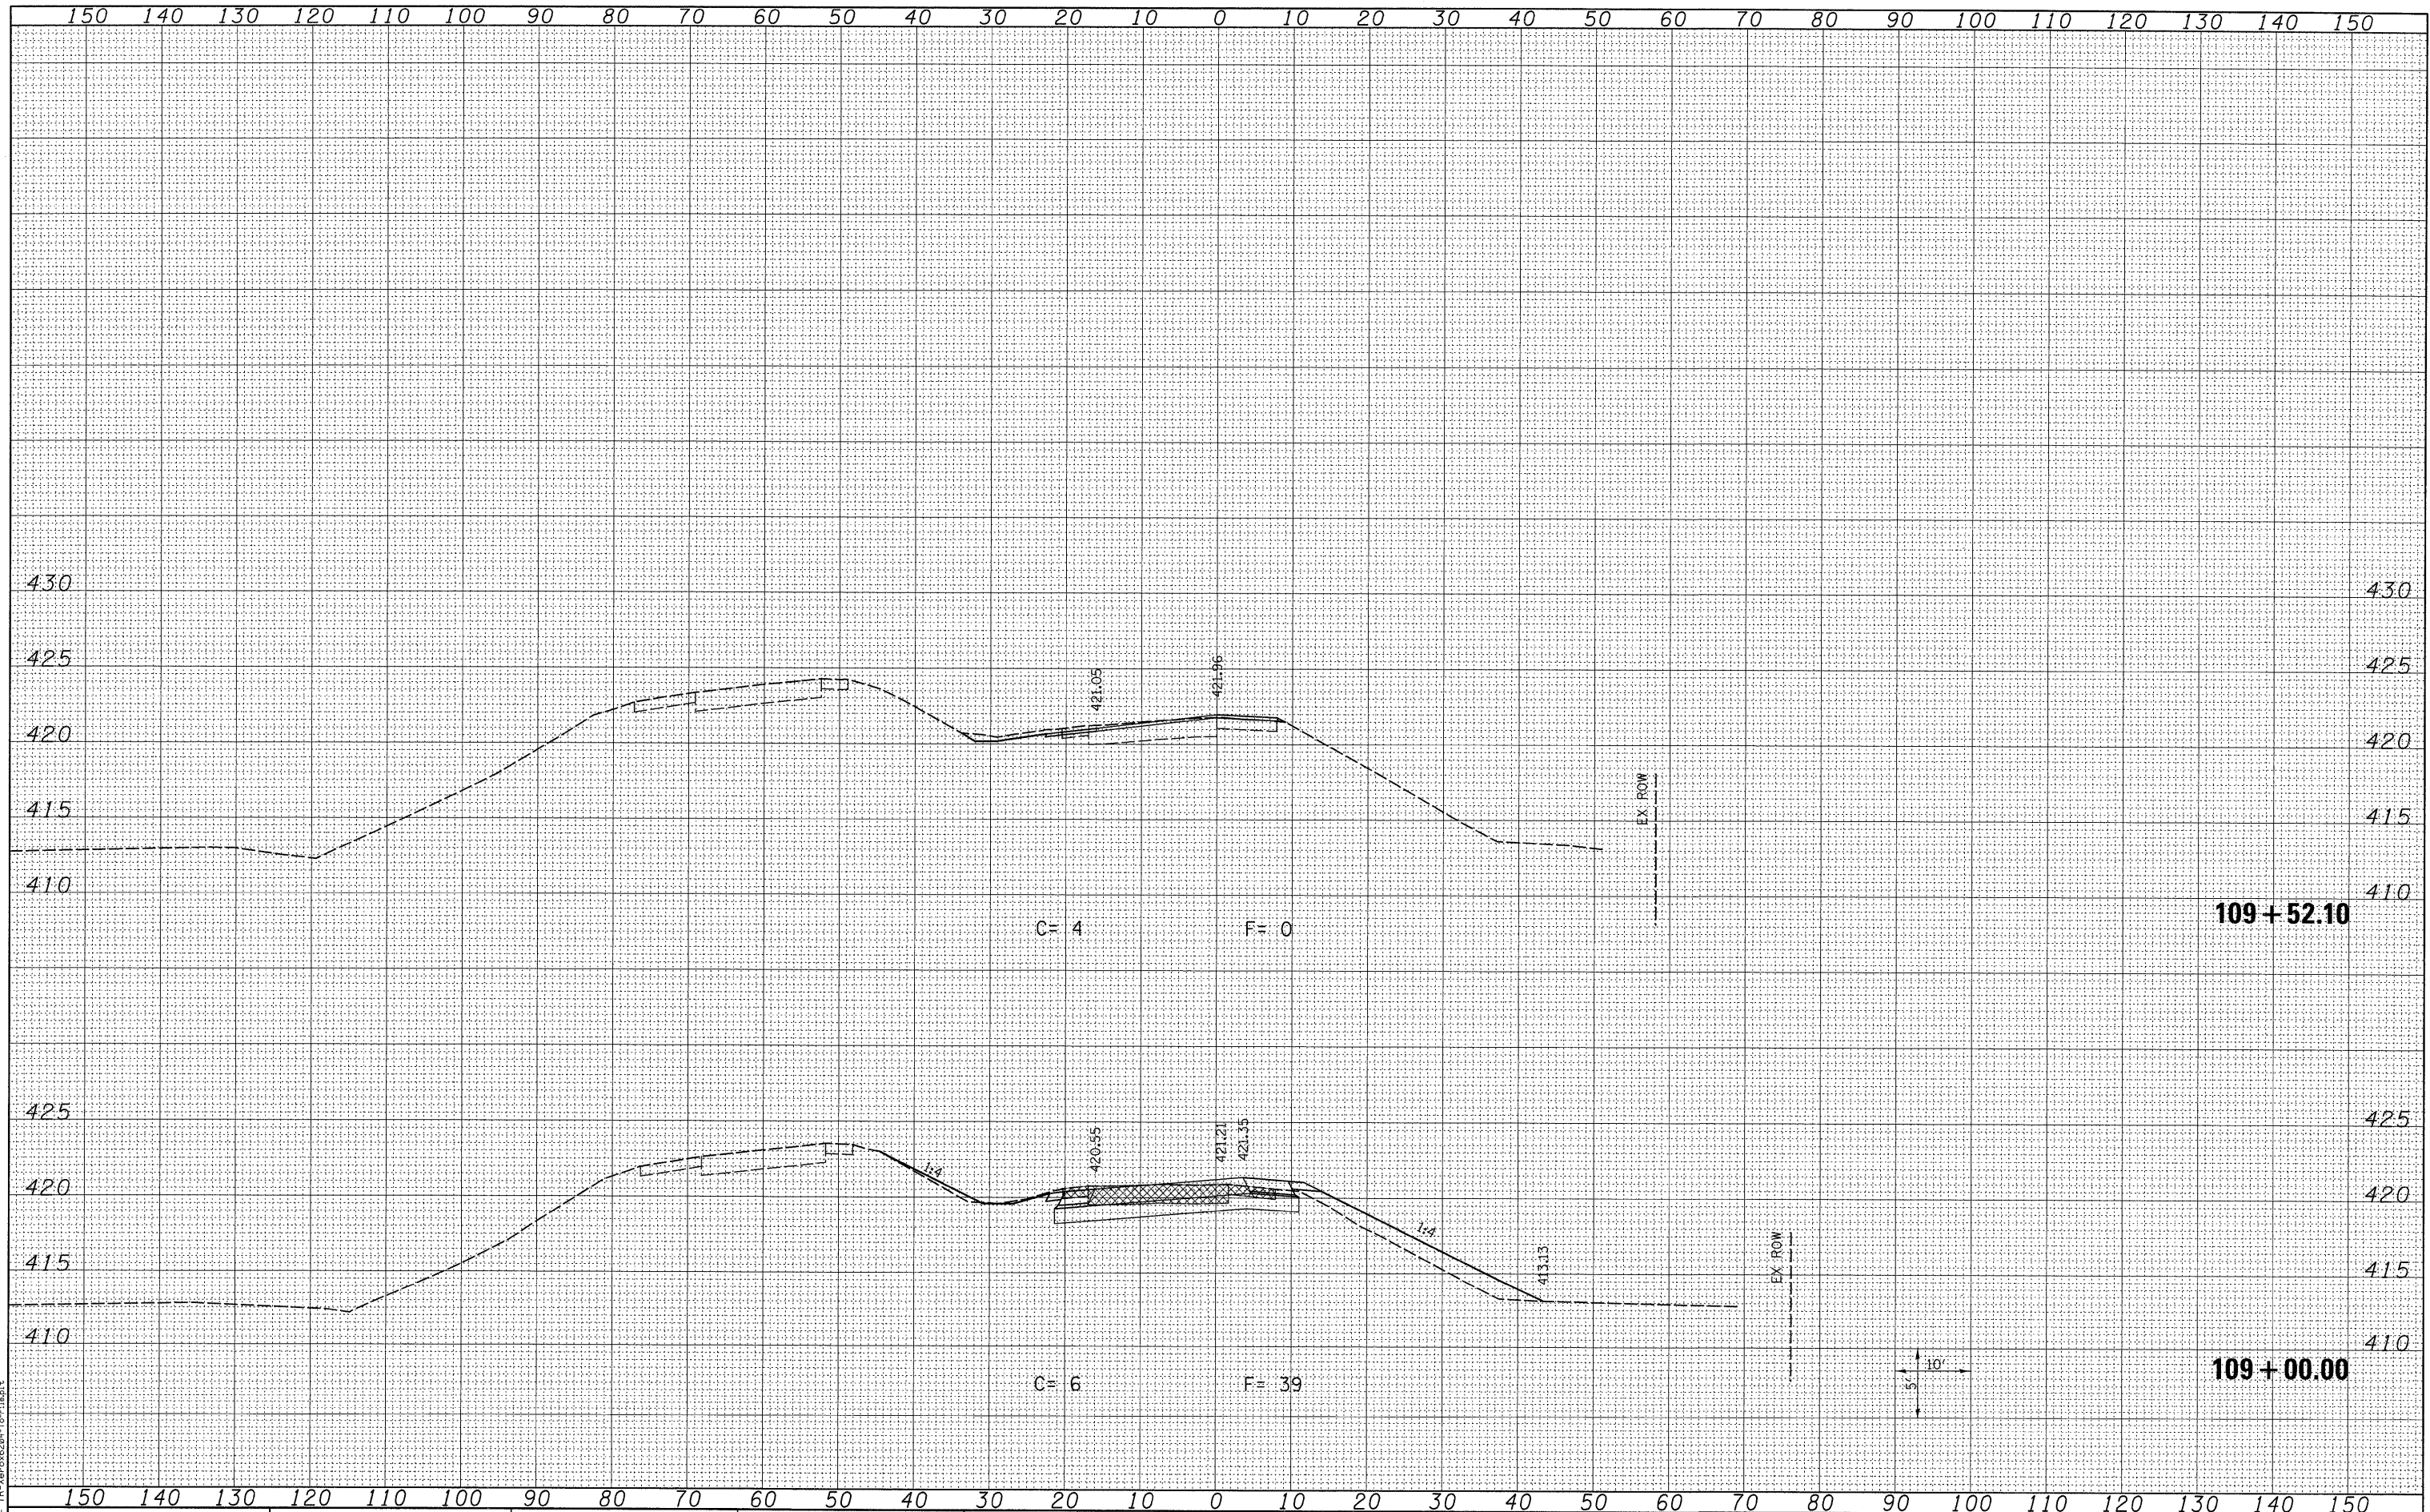

FILE NAME =  
 USER NAME = sdonahue  
 DESIGNED -  
 DRAWN -  
 CHECKED -  
 DATE -

LAST SAVED = 3/16/2010  
 PEN TABLE = VB451  
 PLOT DRIVER = TR-Xerox204-For-Impl.t

DESIGNED -  
 DRAWN -  
 CHECKED -  
 DATE -

REVISÉ -  
 REVISÉ -  
 REVISÉ -  
 REVISÉ -

STATE OF ILLINOIS  
 DEPARTMENT OF TRANSPORTATION



CROSS SECTIONS  
 PROPOSED RAMP P8  
 SCALE: SEE SHT  
 SHEET NO. 4 OF 5 SHEETS  
 STA. 109+00.00 TO STA. 109+52.10

F.A.I. RTE.	SECTION	COUNTY	TOTAL SHEETS	SHEET NO.
270	60-2RS-3	MADISON	231	230
CONTRACT NO. 76D87				
ILLINOIS FED. AID PROJECT				