

F.A.P. RTE.	SECTION	COUNTY	TOTAL SHEETS	SHEET NO.
399	36R-1.37R-2	TAZEWELL	449	356
STA.		TO STA.		
FED. ROAD DIST. NO. 4		ILLINOIS FED. AID PROJECT		

DATE _____ BY _____

FINAL SURVEY _____

NOTE BOOK _____


AREAS CHECKED _____

DATE _____ BY _____

ORIGINAL SURVEY _____

NOTE BOOK _____

AREAS CHECKED _____

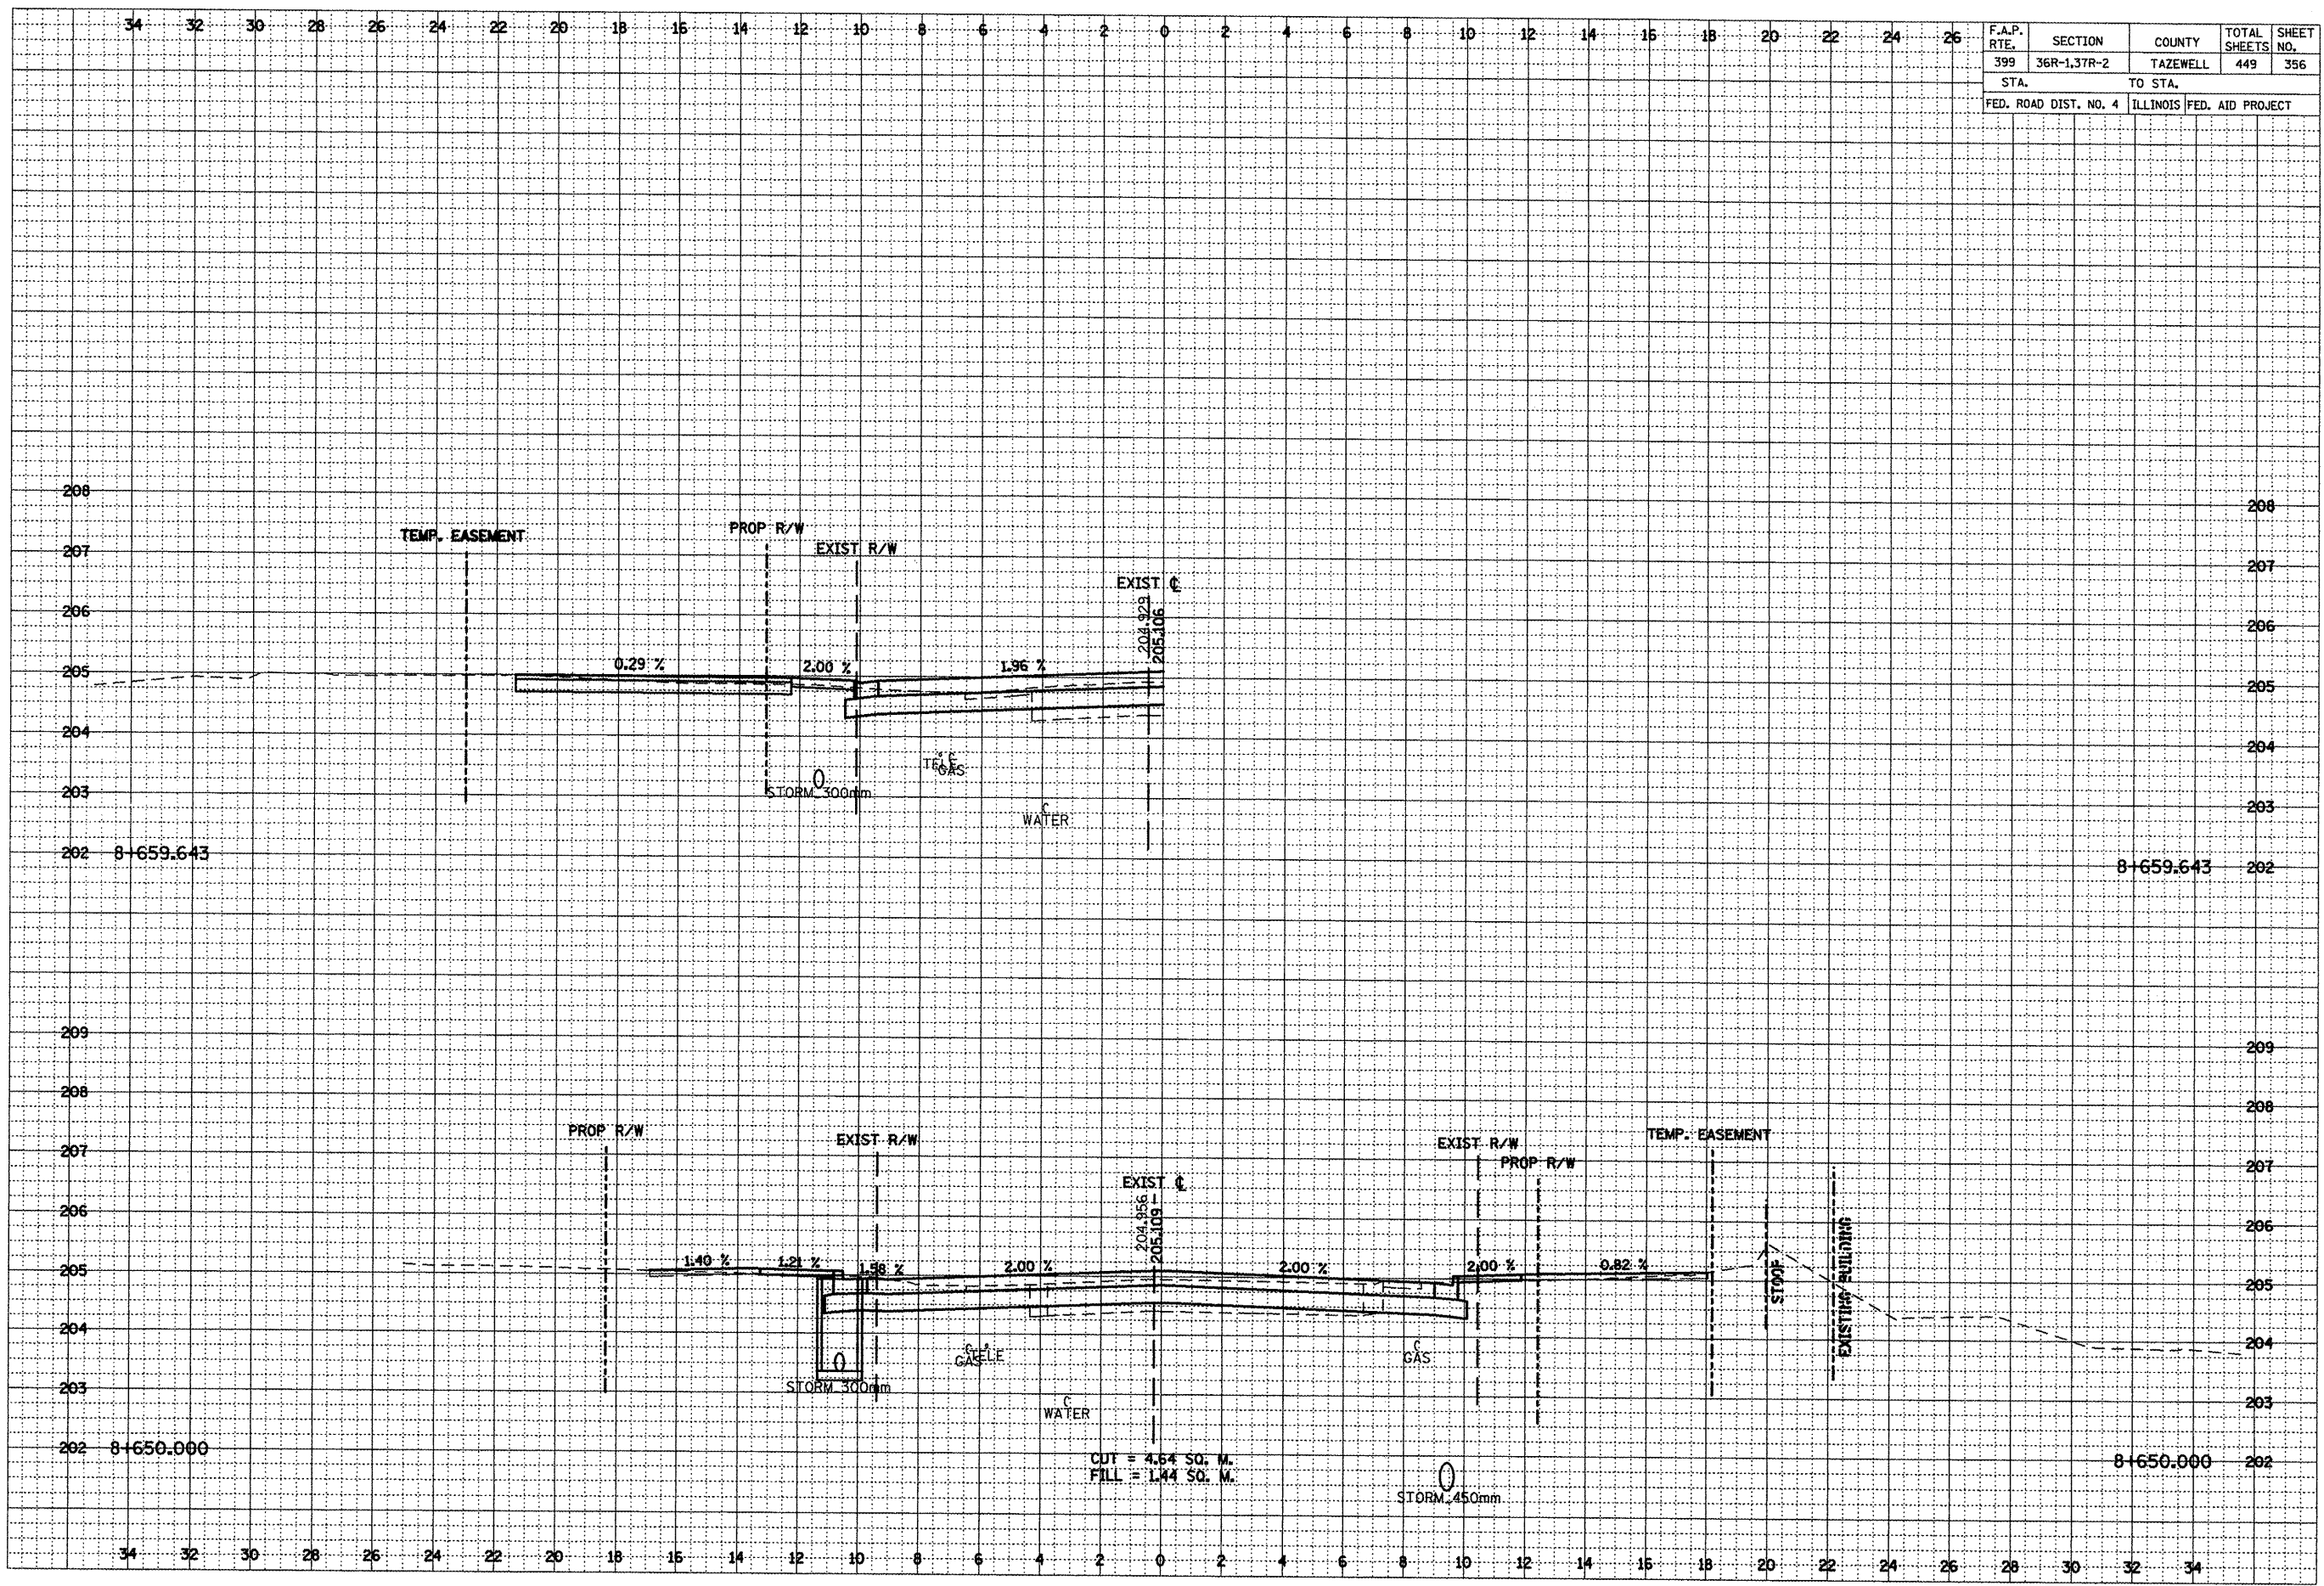

***LOCATION OF EXISTING UTILITIES ARE APPROXIMATE.