


SECTION	COUNTY	TOTAL SHEETS	SHEET NO.
08-00119-00-FP	WAYNE	23	6
PAPERTOWN ROAD			
CONTRACT #: 95632			
PLAN SHEET			

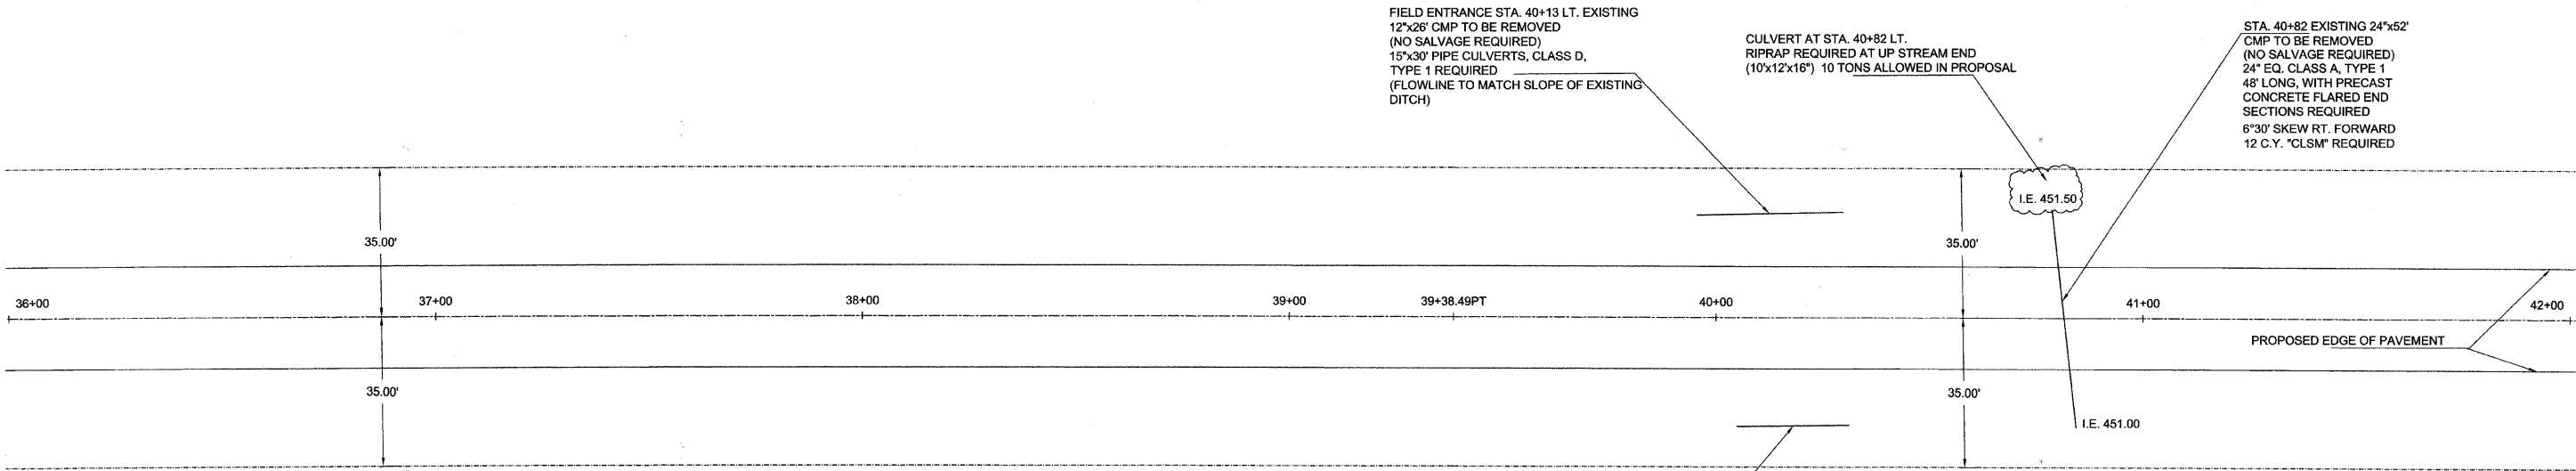

FIELD ENTRANCE STA. 40+18 RT. EXISTING
15'x26' CMP TO BE REMOVED
(NO SALVAGE REQUIRED)
15'x30' PIPE CULVERTS, CLASS D,
TYPE 1 REQUIRED
(FLOWLINE TO MATCH SLOPE OF EXISTING
DITCH)

