


CONTRACT NO. 62700

F.A.P. RTE.	SECTION	COUNTY	TOTAL SHEETS	SHEET NO.
866	•	LAKE	554	364
STA. TO STA.		ILLINOIS FED. AID PROJECT		
866		CL-20W, R16.6A & 6 EXT WRS-1		

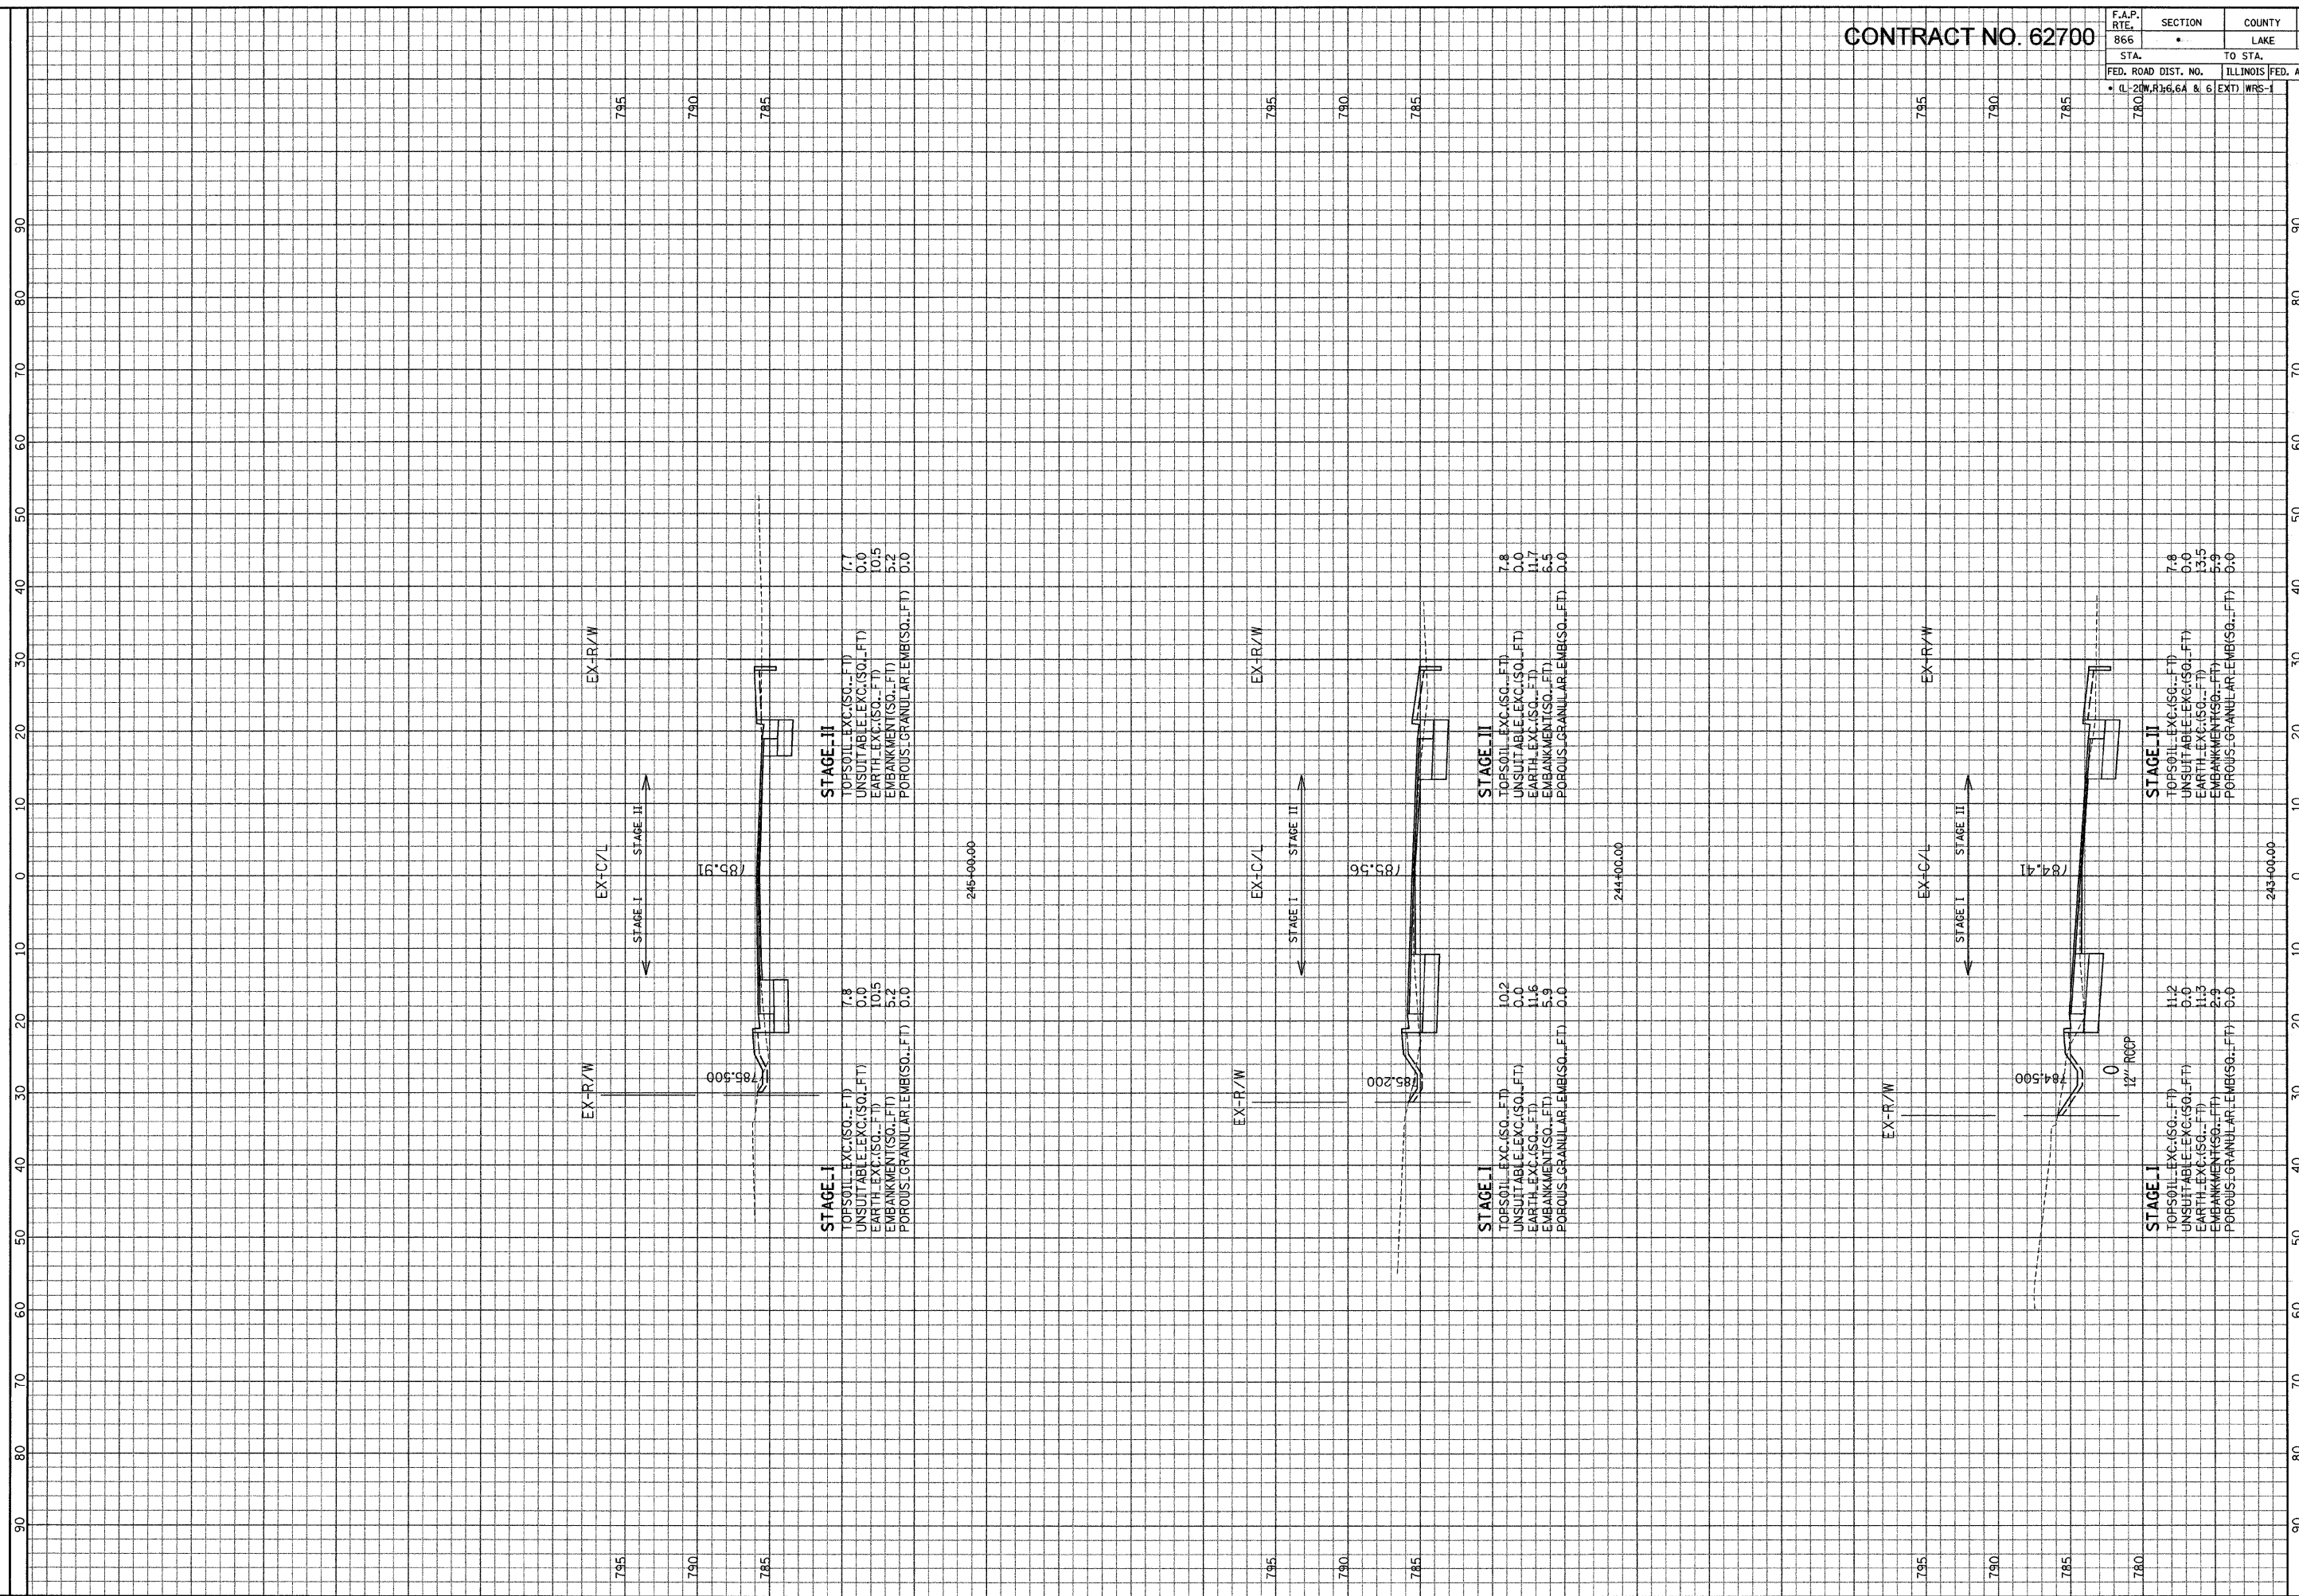

ILLINOIS DEPARTMENT OF TRANSPORTATION		F. A. P. ROUTE 866 (IL ROUTE 83)		SCALE: HORIZ. 1" = 10'	
		STA. 243+00 TO STA. 245+00		VERT. 1" = 5'	

GARDNER & WHITMAN ENGINEERS, INC.
 8501 N. Higgins Road, Suite 280
 Chicago, Illinois 60631
 (773) 399-0122
 FILE: G:\2009\4024_A\Area\Area-B\XSH1_B.dgn
 DATE: 21-Jan-04 10:16