


CONTRACT NO. 62700

F.A.P. RTE.	SECTION	COUNTY	TOTAL SHEETS	SHEET NO.
866	LAKE	554	421	
STA.	TO STA.			
FED. ROAD DIST. NO.	ILLINOIS FED. AID PROJECT			
• CL-20W, R3, 6.6A & 6 EXT) WRS-1				

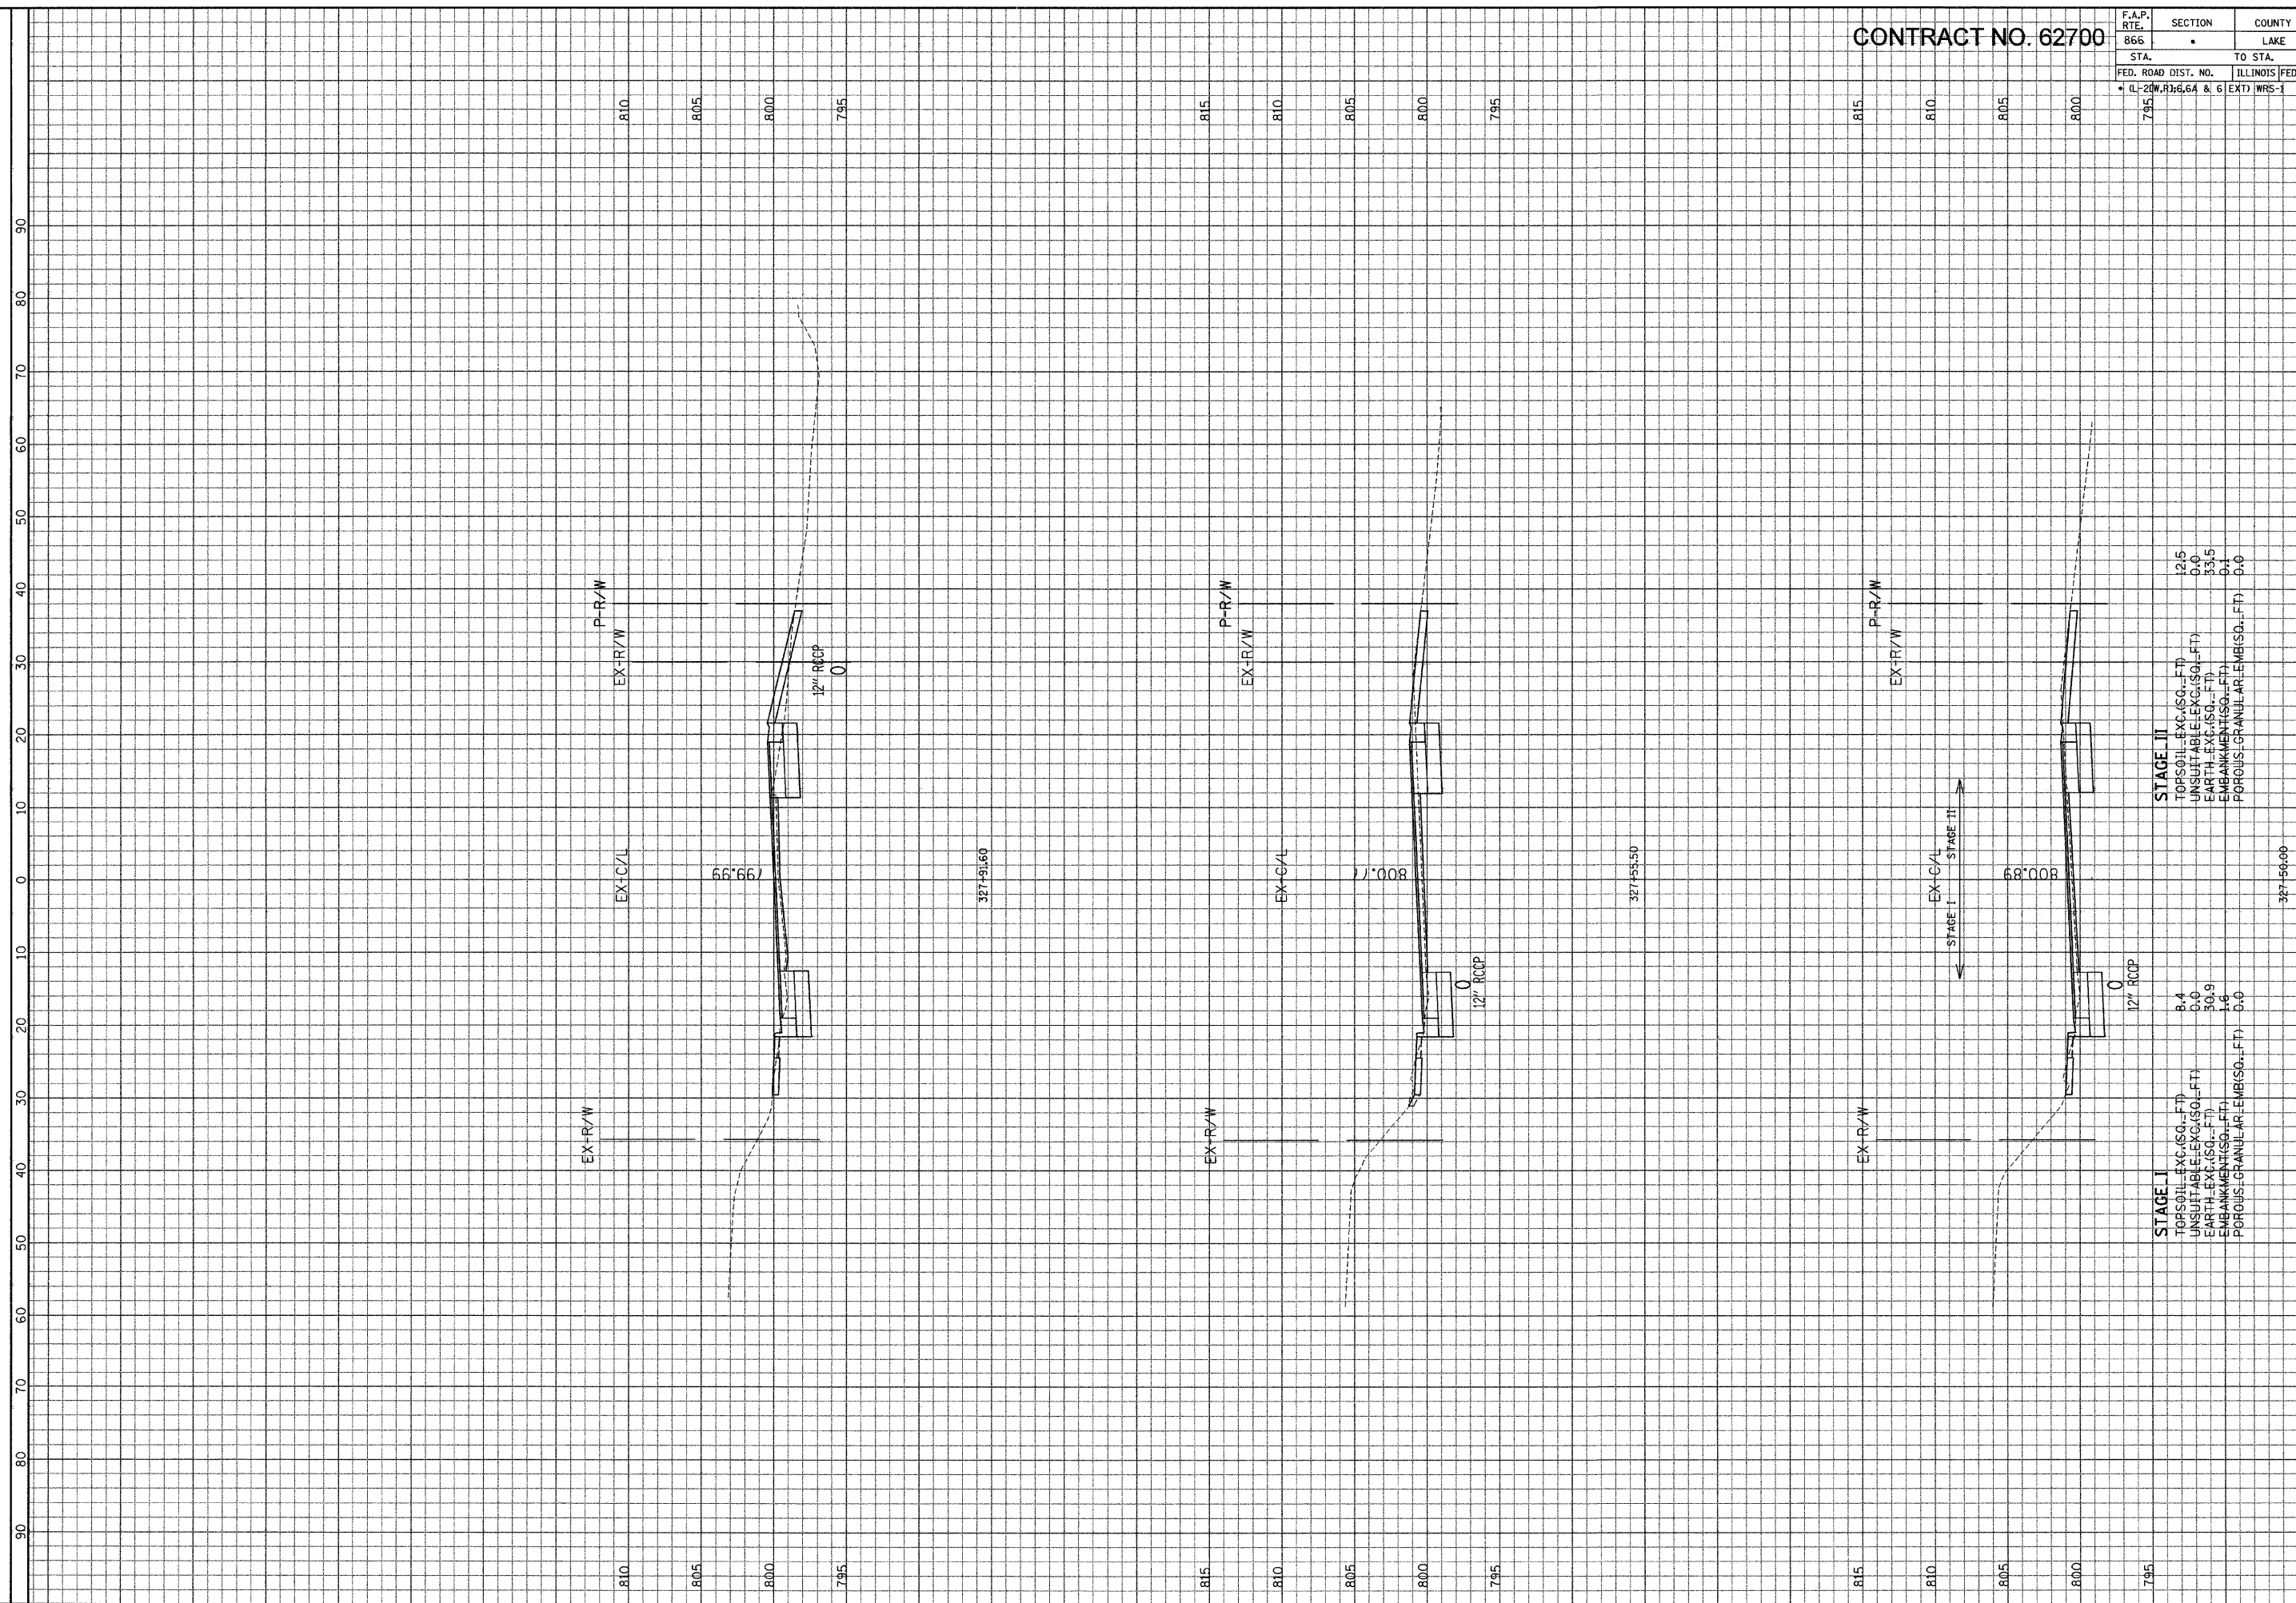

STAGE III

TOPSOIL-EXC.(SQ.-FT)	12.5
UNSUITABLE-EXC.(SQ.-FT)	0.0
EARTH-EXC.(SQ.-FT)	33.5
EMBANKMENT(SQ.-FT)	0.1
POROUS-GRANULAR-EMB(SQ.-FT)	0.0

STAGE I

TOPSOIL-EXC.(SQ.-FT)	8.4
UNSUITABLE-EXC.(SQ.-FT)	0.0
EARTH-EXC.(SQ.-FT)	30.9
EMBANKMENT(SQ.-FT)	1.6
POROUS-GRANULAR-EMB(SQ.-FT)	0.0

ILLINOIS DEPARTMENT OF TRANSPORTATION

F. A. P. ROUTE 866 (IL ROUTE 83)
STA. 327+50 TO STA. 327+91.60

SCALE: HORIZ. 1" = 10'
VERT. 1" = 5'

GRAF, ANWALT, SCHLOEMER & ASSOCIATES, INC.
ENGINEERS & SCIENTISTS
8501 W. Higgins Road, Suite 280
Chicago, Illinois 60631
(773) 399-9111