

PLAN	DATE	BY
SURVED		
NOTE BOOK		
NO. _____		
FILE NAME		


PROFILE	DATE	BY
SURVED		
NOTE BOOK		
NO. _____		
FILE NAME		

PLOT DATE = 3/3/2009
 FILE NAME = k:\11196800\1175-3p eastAcadDesign\196801.PLV23.dgn
 PLOT SCALE = 1"=50'
 USER NAME = jtracy
 MODEL = Defaults

F.A.P. RTE.	SECTION	COUNTY	TOTAL SHEETS	SHEET NO.
505	111RS-4, 111BR-1, Yg-15d-RS-1, & (W-15d)T-1	STEPHENSON & WINNEBAGO	335	66
STA. 10850+00 TO STA. 10865+00		FED. AID PROJECT		
FED. ROAD DIST. NO. 2 ILLINOIS		CONTRACT NO. 64970		

ROBERT C. & PATRICIA C. MACKLIN

NORMAN & THOMASSETTA CHILTON

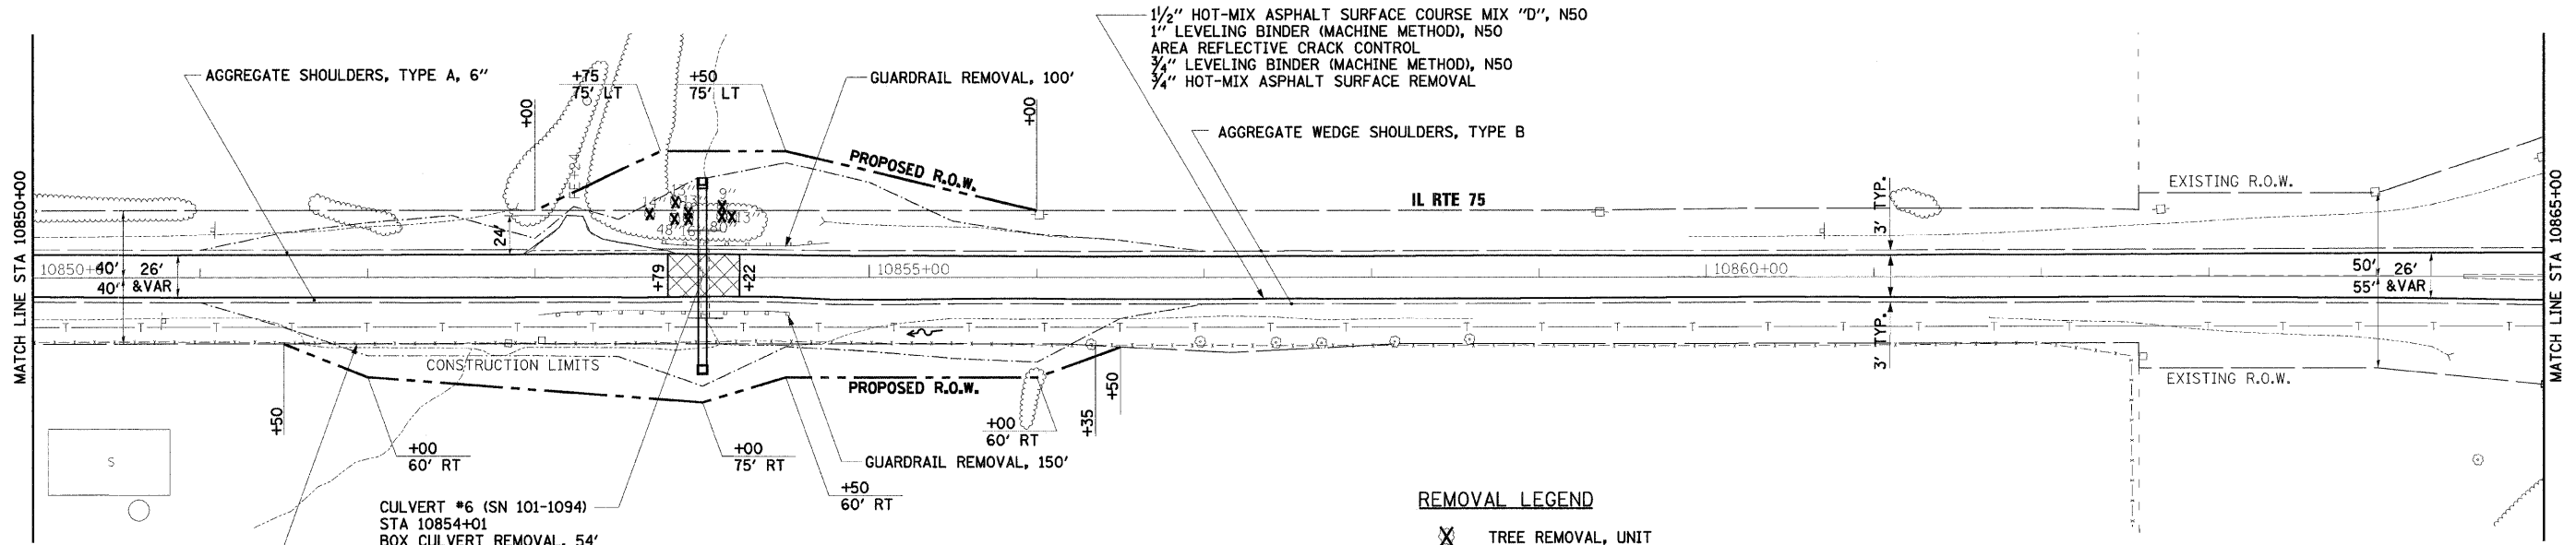


REMOVAL LEGEND

- TREE REMOVAL, UNIT
- TREE REMOVAL, ACRE
- PAVEMENT REMOVAL
- DRIVEWAY REMOVAL

CULVERT #6 (SN 101-1094)
 STA 10854+01
 BOX CULVERT REMOVAL, 54'
 5' X 5' BOX CULVERT, 106'
 WITH END SECTION, LT,
 DROP STRUCTURE, RT,
 53.0' LT. INV. = 883.50
 53.3' RT. INV. = 884.00
 (SEE CULVERT STRUCTURE PLANS)

STA. 10851+00 TO 10857+00
 EARTH EX. = 336 CU. YDS.
 EMB. = 899 CU. YDS.
 WASTE = 647 CU. YDS.

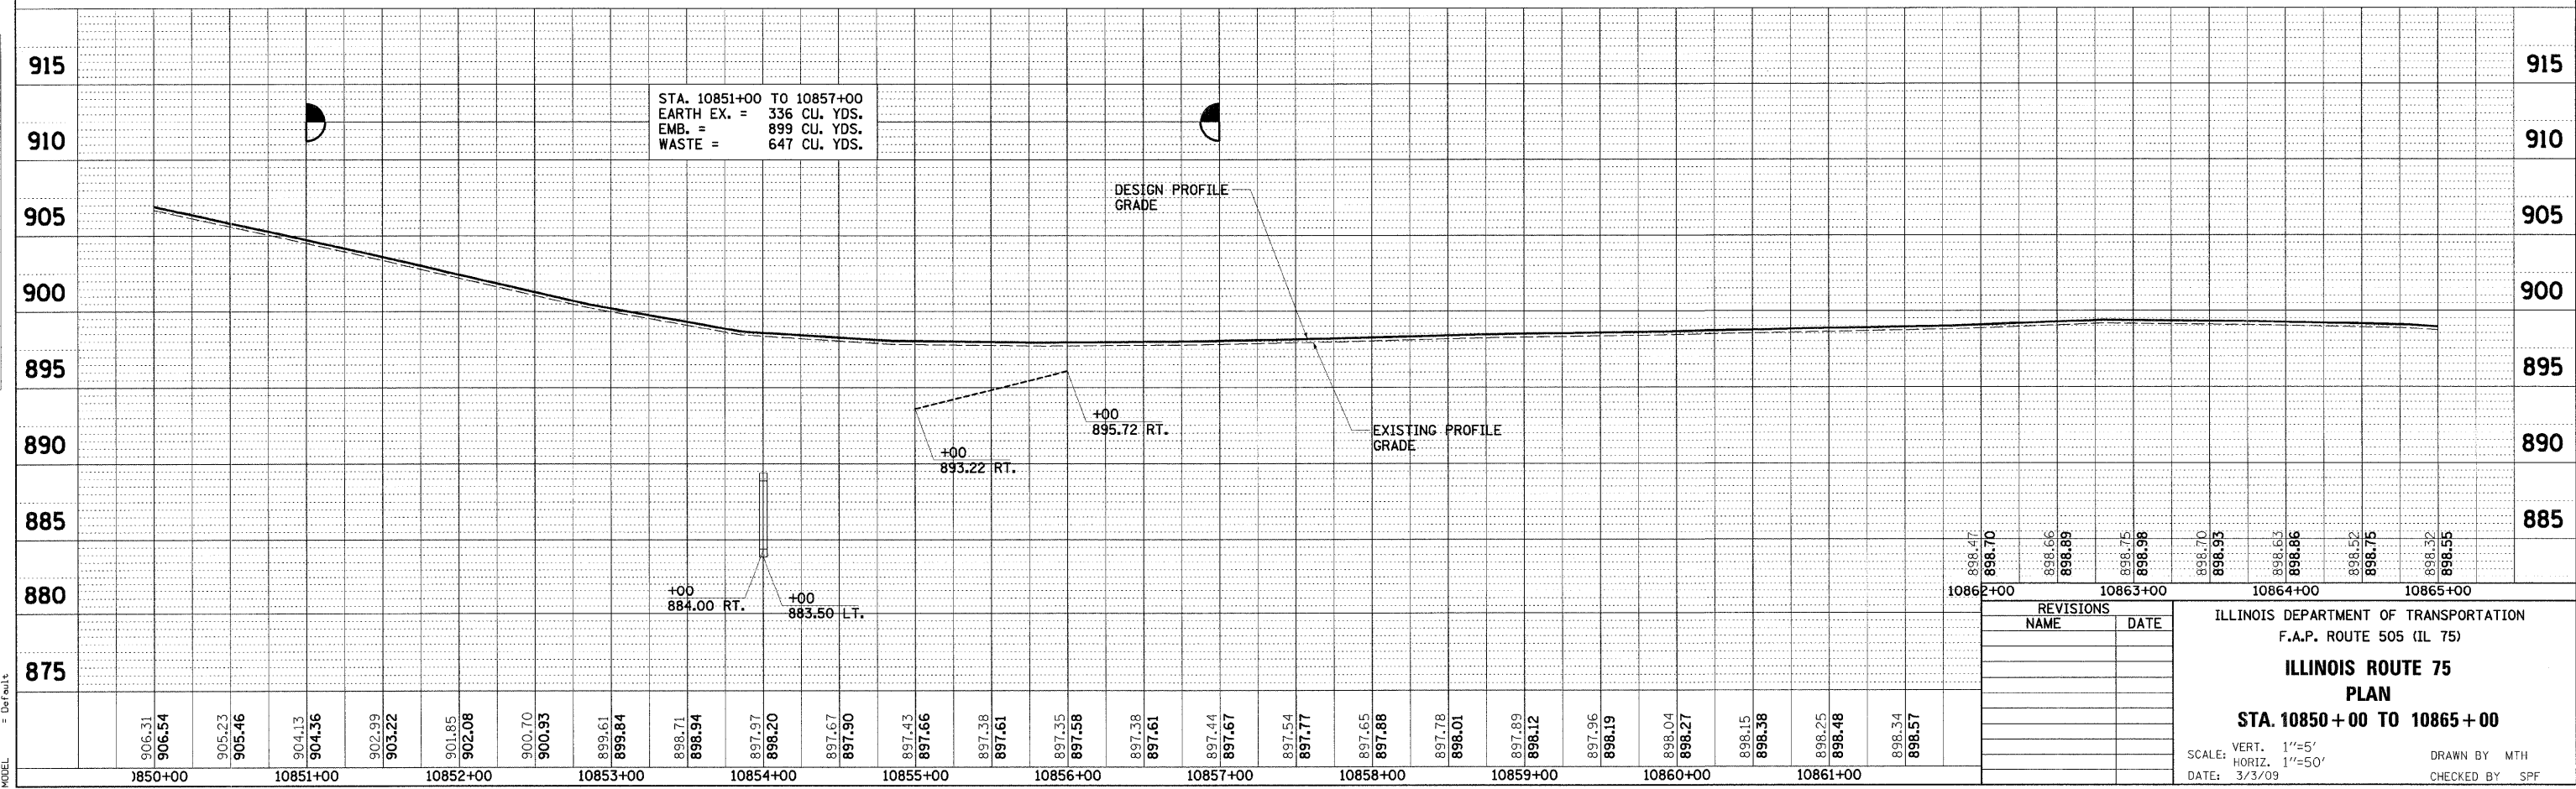

REVISIONS		ILLINOIS DEPARTMENT OF TRANSPORTATION	
NAME	DATE	F.A.P. ROUTE 505 (IL 75)	
		ILLINOIS ROUTE 75	
		PLAN	
		STA. 10850 + 00 TO 10865 + 00	
		SCALE: VERT. 1"=5'	
		HORIZ. 1"=50'	
		DATE: 3/3/09	
		DRAWN BY MTH	
		CHECKED BY SPF	