


FINAL SURVEY	BY	DATE
SURVEYED		
PLOTTED		
NOTE BOOK		
AREAS		
CHECKED		
NO.		

ORIGINAL SURVEY	BY	DATE
SURVEYED		
PLOTTED		
NOTE BOOK		
AREAS		
CHECKED		
NO.		

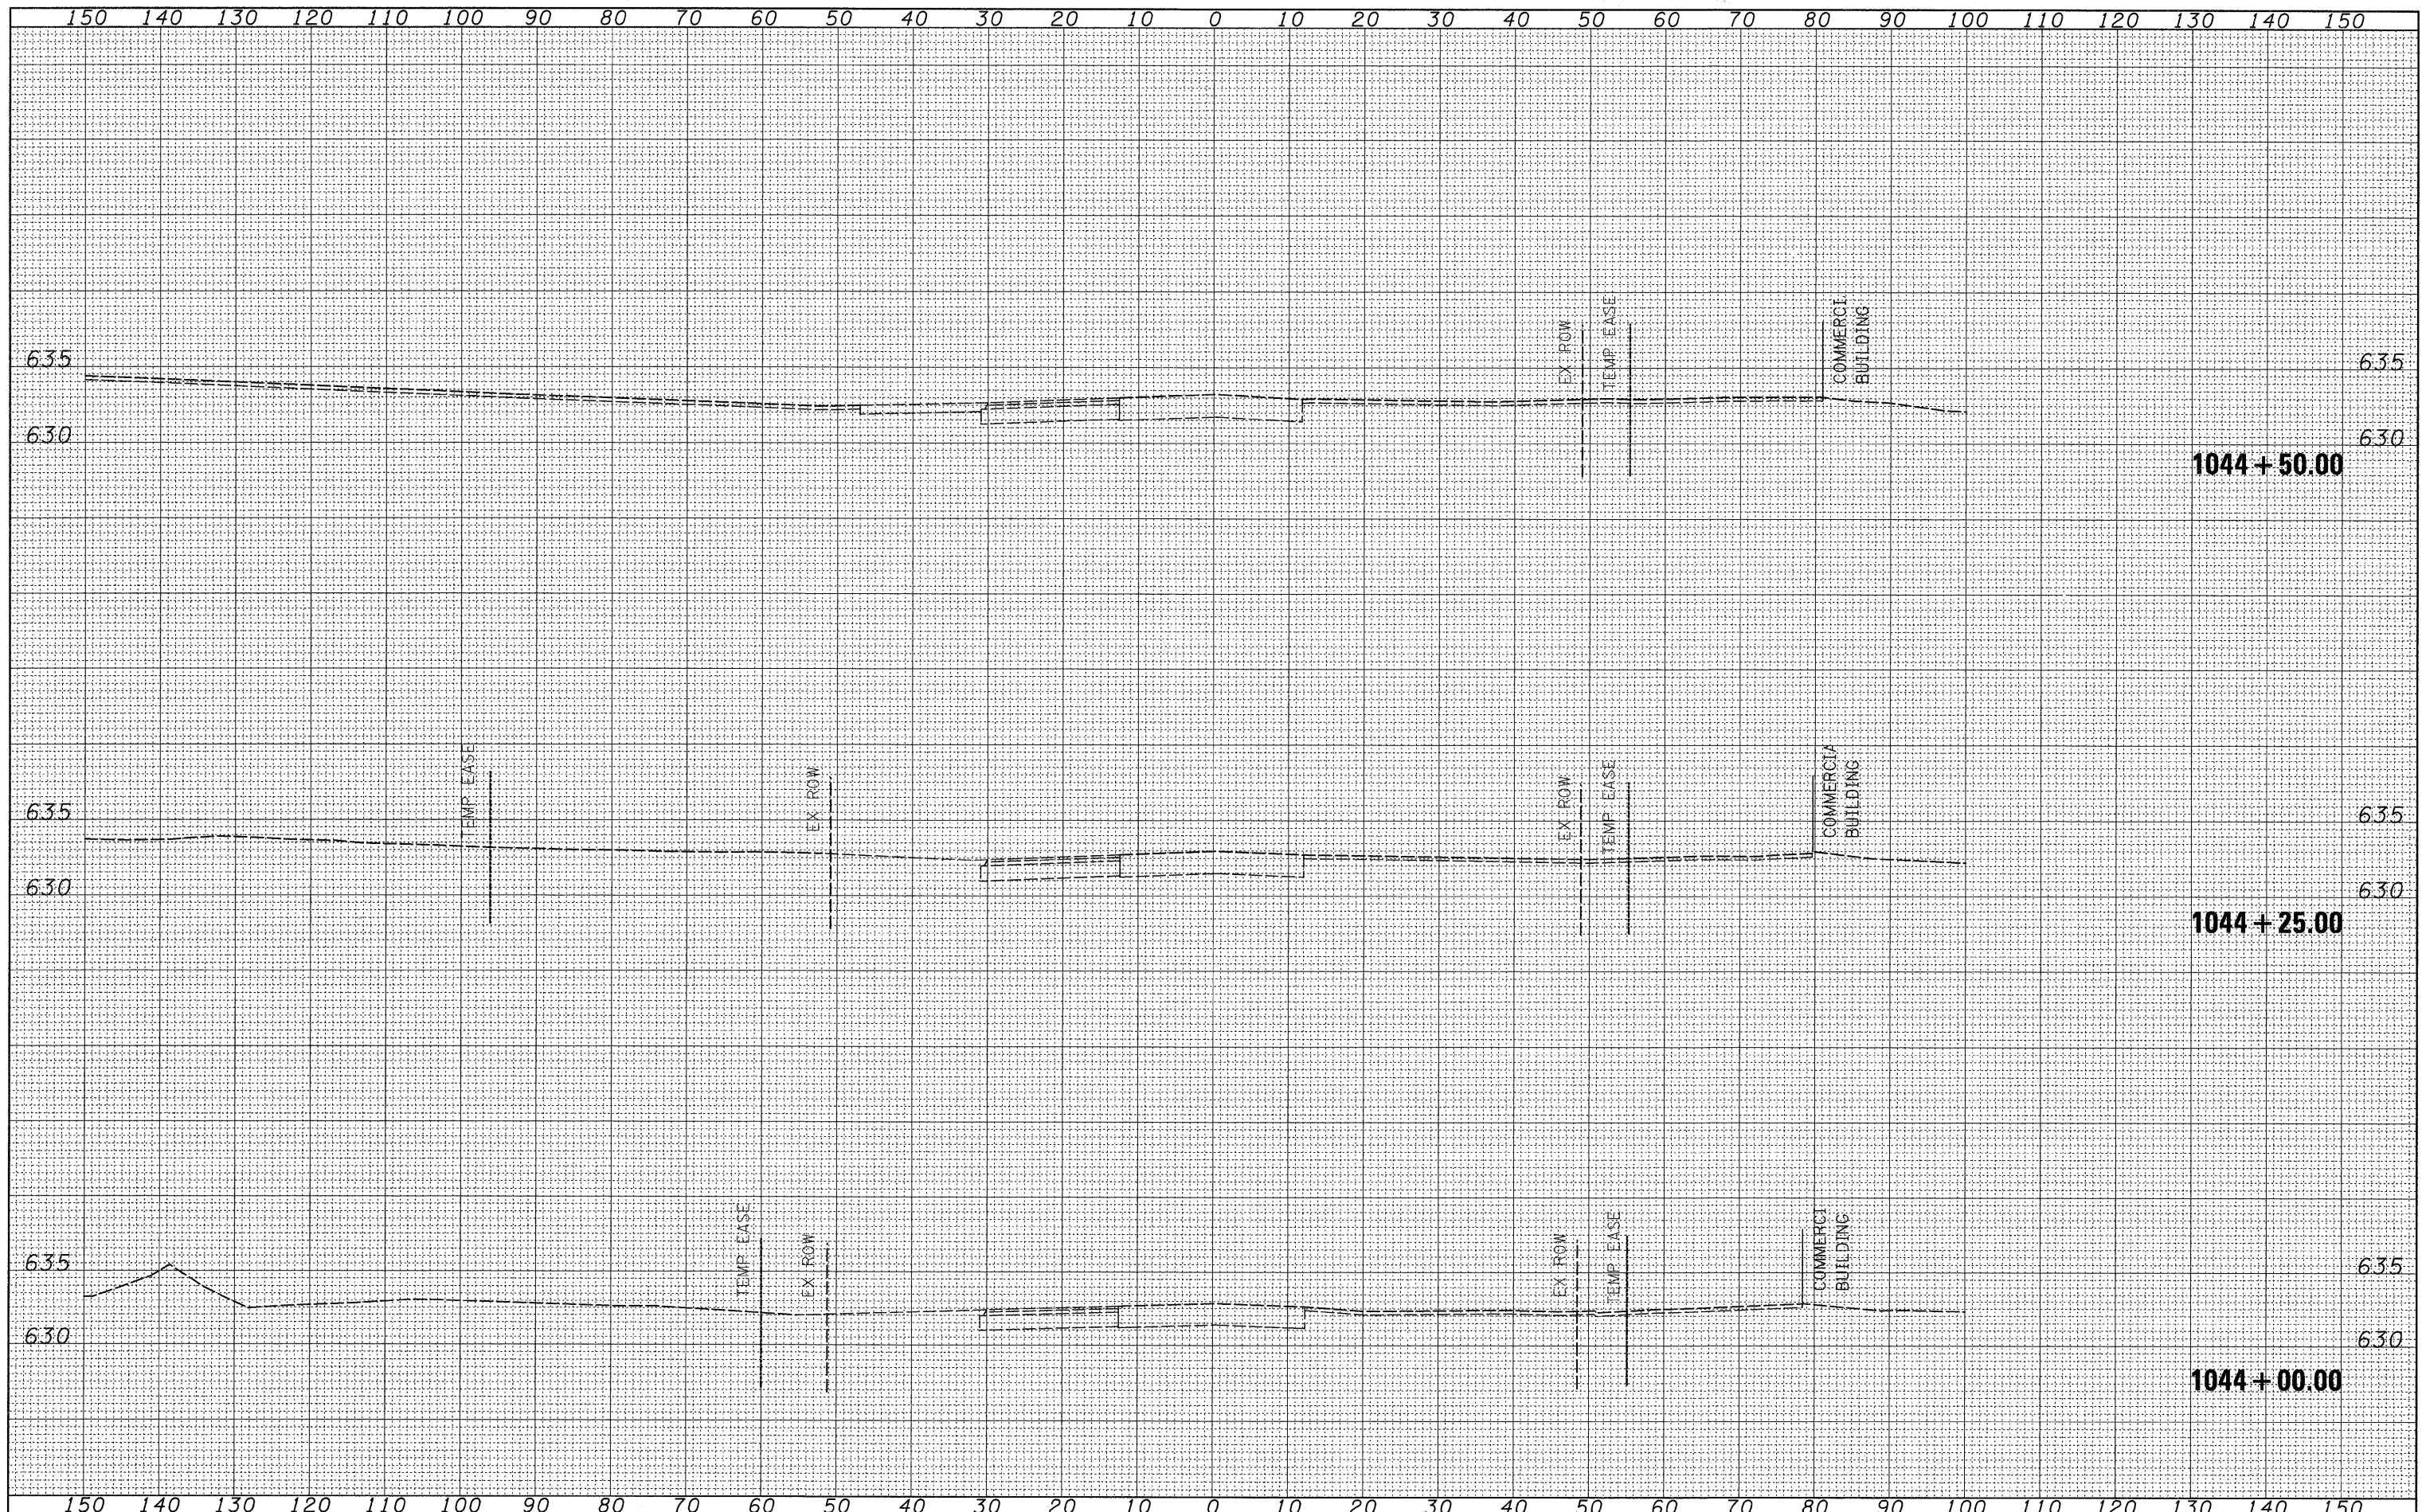

FILE NAME =
 c:\pw_work\pwsdot\jordanhd\dms34554\dl3925.sstg\fb.dgn

USER NAME = jordanhd
 PLOT SCALE = 10.0000 "/ IN.
 PLOT DATE = Mon Mar 16 07:18:03 2009

DESIGNED -
 DRAWN -
 CHECKED -
 DATE -

REVISED -
 REVISED -
 REVISED -
 REVISED -

**STATE OF ILLINOIS
 DEPARTMENT OF TRANSPORTATION**

STAGE 2

SCALE: SHEET NO. OF SHEETS STA. 1044+00.00 TO STA. 1044+50.00

F.A.P. RTE. 309	SECTION (17R)B	COUNTY WHITESIDE	TOTAL SHEETS 376	SHEET NO. 255
				CONTRACT NO. 64B74
ILLINOIS FED. AID PROJECT				