


FINAL SURVEY	DATE
SURVEYED	BY
PLotted	
NOTE BOOK	
NO.	

ORIGINAL SURVEY	DATE
SURVEYED	BY
PLotted	
NOTE BOOK	
NO.	

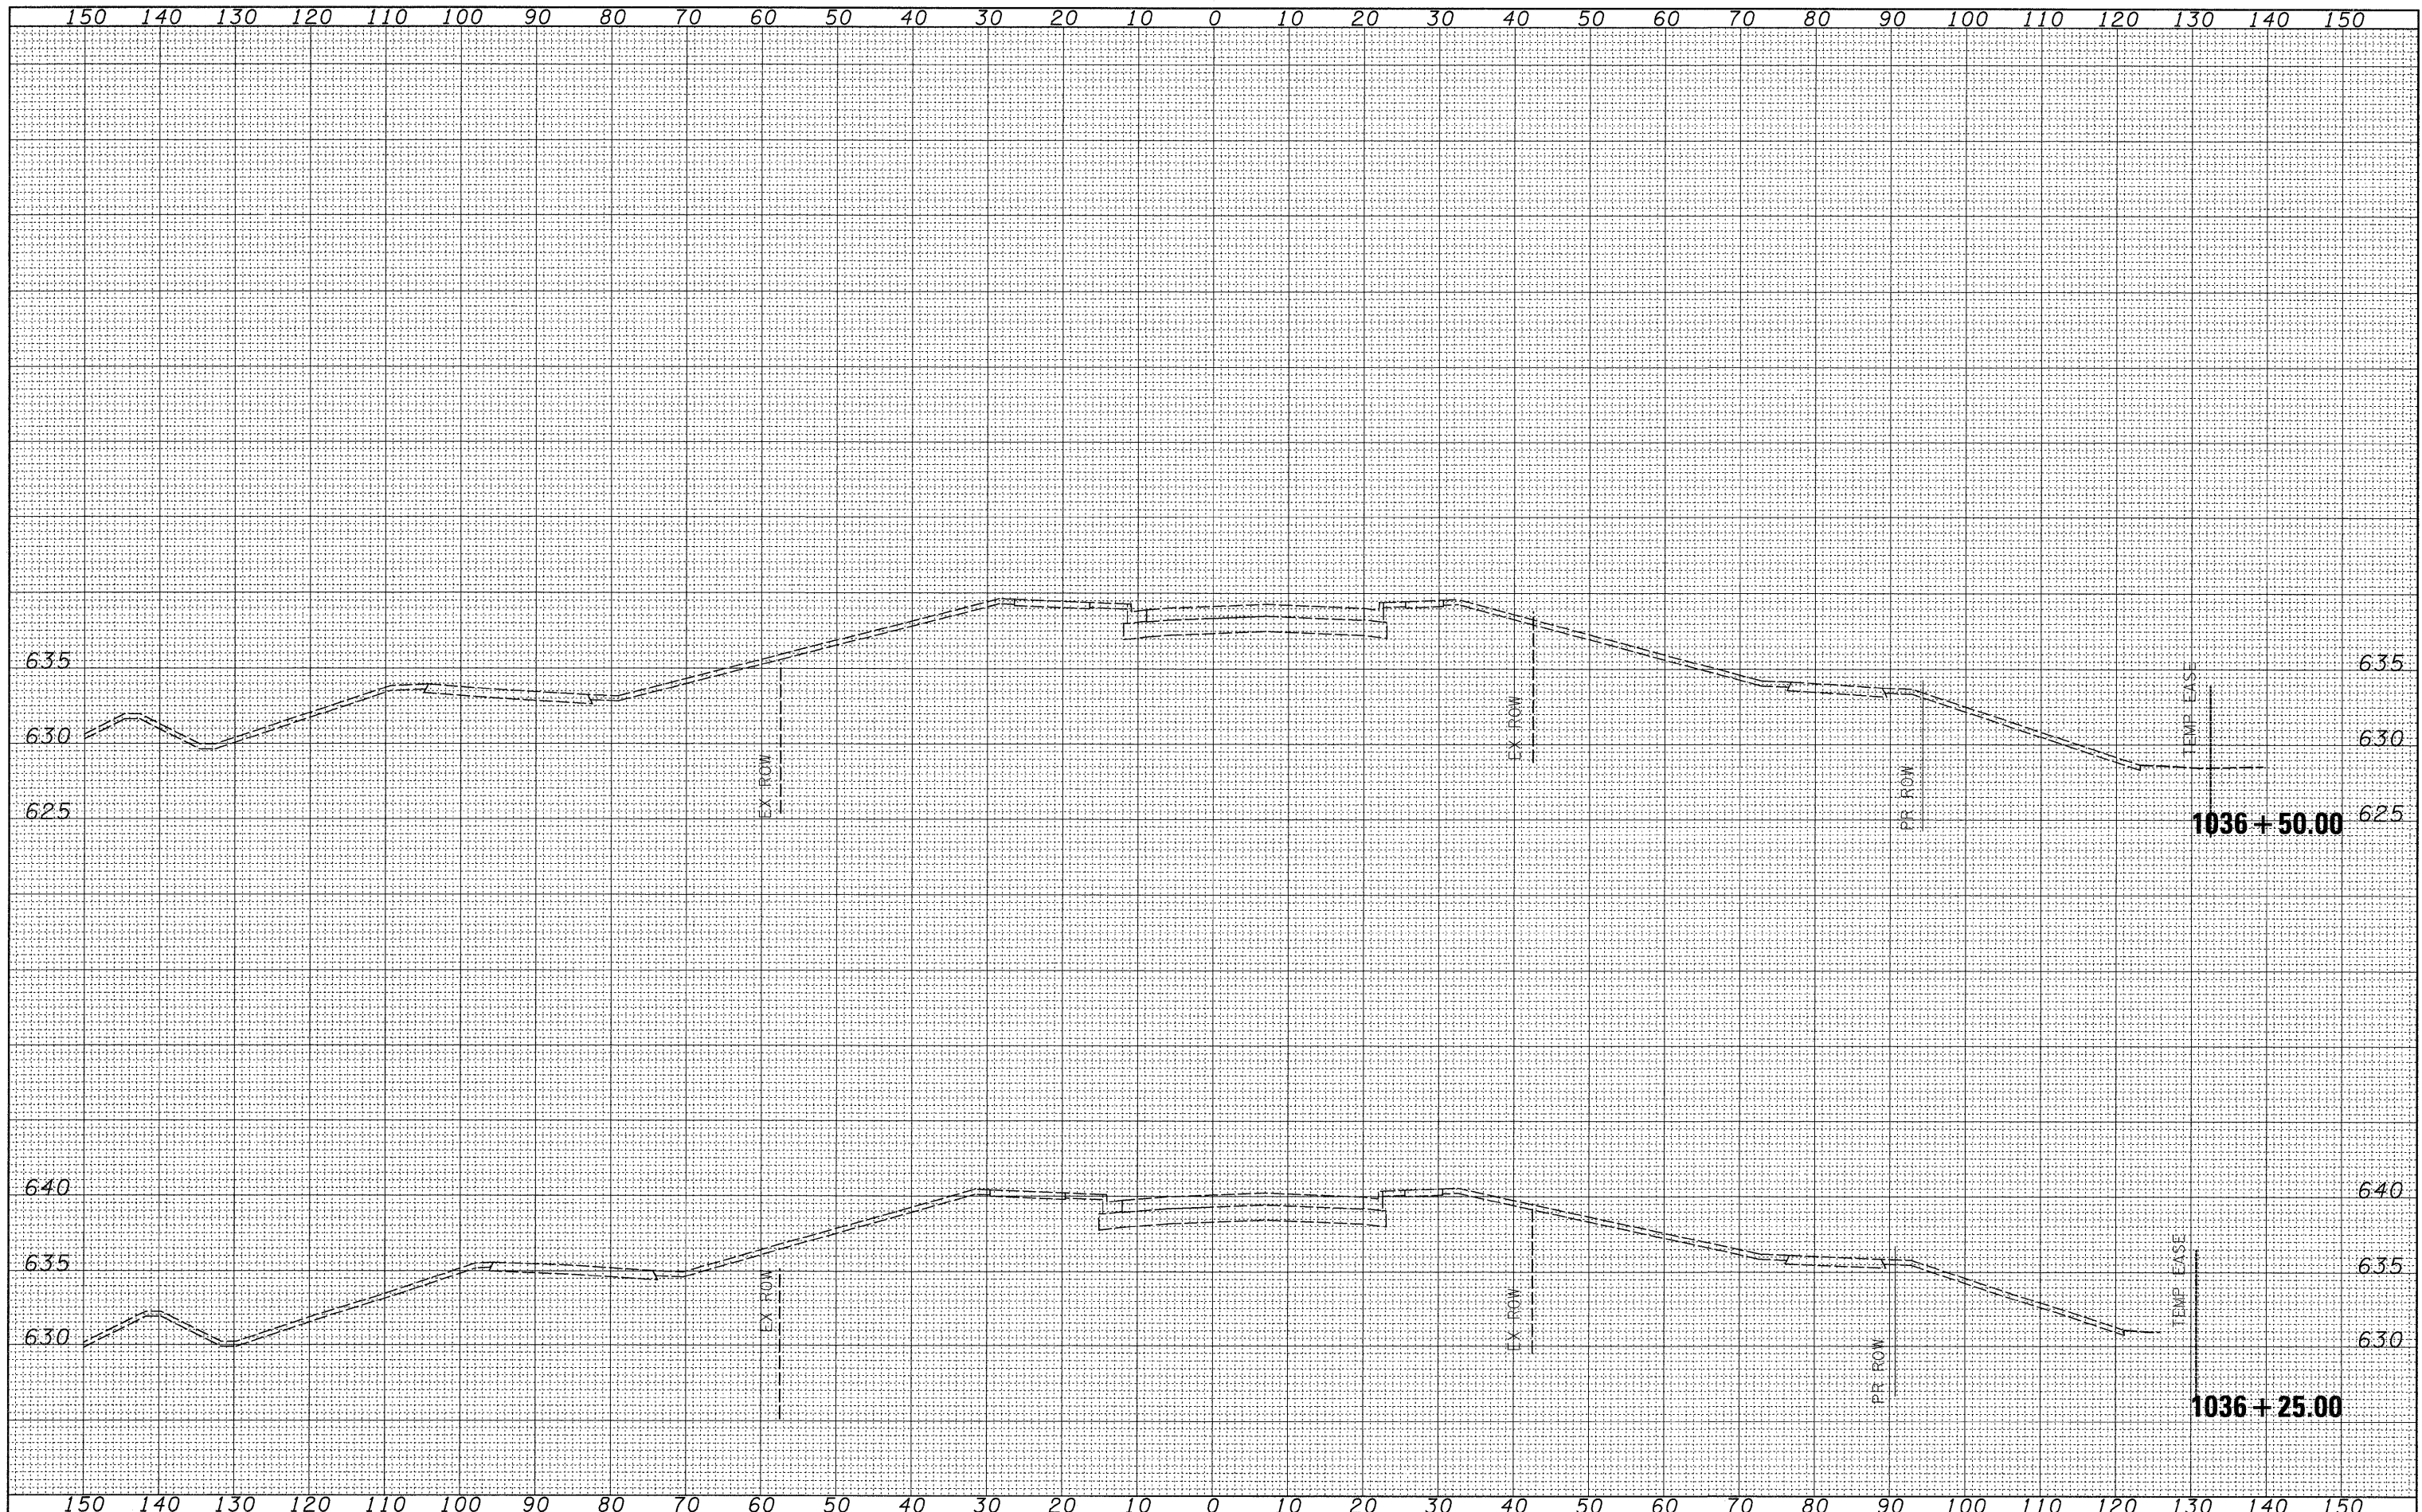

FILE NAME =
 c:\pwork\pwork\jordanhd\ms34554\dl3905\stg3eb.dgn

USER NAME = jordanhd
 PLOT SCALE = 10.0000' / IN.
 PLOT DATE = Mon Mar 16 07:18:25 2009

DESIGNED -
 DRAWN -
 CHECKED -
 DATE -

REVISED -
 REVISED -
 REVISED -
 REVISED -

**STATE OF ILLINOIS
 DEPARTMENT OF TRANSPORTATION**

STAGE 3A

SCALE: SHEET NO. OF SHEETS STA. 1036+25.00 TO STA. 1036+50.00

F.A.P. RTE. 309	SECTION (17R)B	COUNTY WHITESIDE	TOTAL SHEETS 376	SHEET NO. 339
CONTRACT NO. 64B74				
ILLINOIS FED. AID PROJECT				