
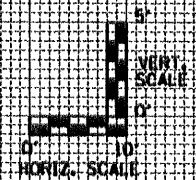


FINAL	SURVEYED	BY	DATE
SHEET	PLOTTED		
NOTE BOOK	TEMPLATE		
NO.	AREAS CHECKED		

ORIGINAL	SURVEYED	BY	DATE
SHEET	PLOTTED		
NOTE BOOK	TEMPLATE		
NO.	AREAS CHECKED		

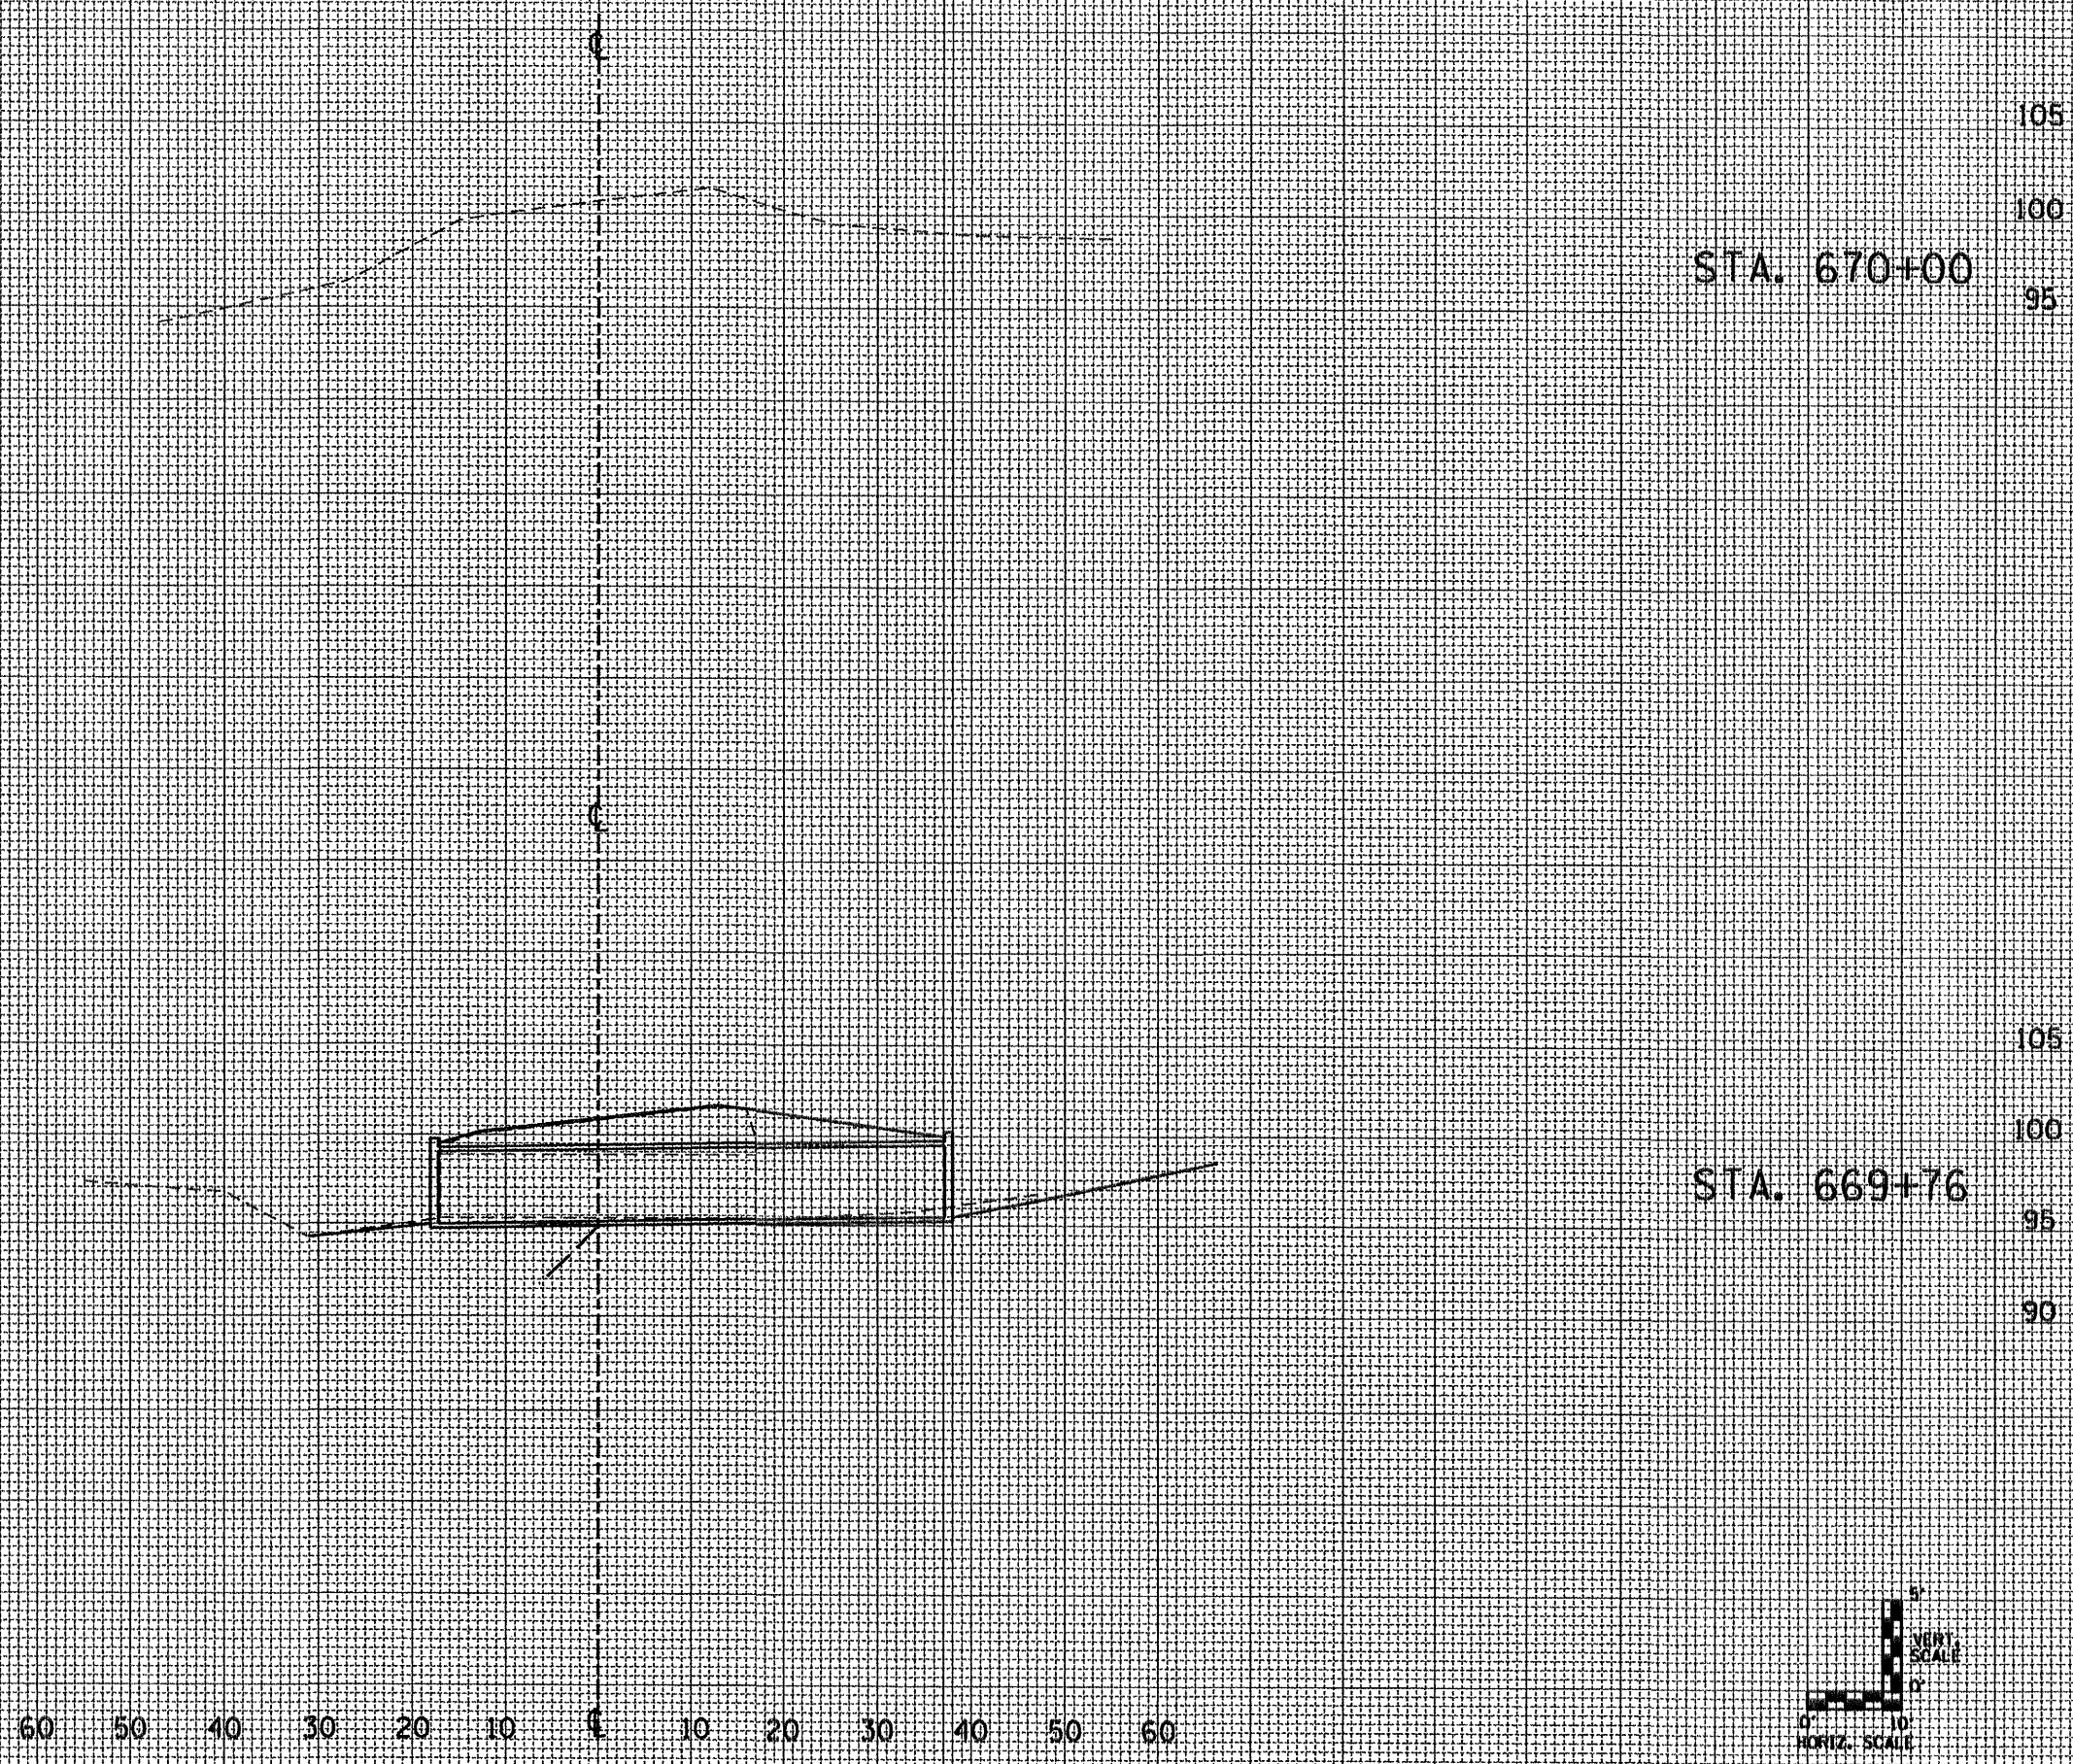

FILE NAME = 68406 sheets.dgn

USER NAME = K. KILMAN
 PLOT SCALE = 100.0000 / IN.
 PLOT DATE = 4/22/2009

DESIGNED -
 DRAWN - KKK
 CHECKED -
 DATE -

REVISED -
 REVISED -
 REVISED -
 REVISED -

STATE OF ILLINOIS
 DEPARTMENT OF TRANSPORTATION

EXISTING X-SECTIONS IL 9 /IL 41
 N. OF BUSHNELL

SCALE: SHEET NO. OF SHEETS STA. TO STA.

F.A.P. RTE.	SECTION	COUNTY	TOTAL SHEETS	SHEET NO.
685/618	36(RS-1)C-2)	McDONOUGH	2	2
CULVERT EXTENSION (SN 055-1001)			CONTRACT NO. 68406	
FED. ROAD DIST. NO. ILLINOIS FED. AID PROJECT				