


ELEVATION

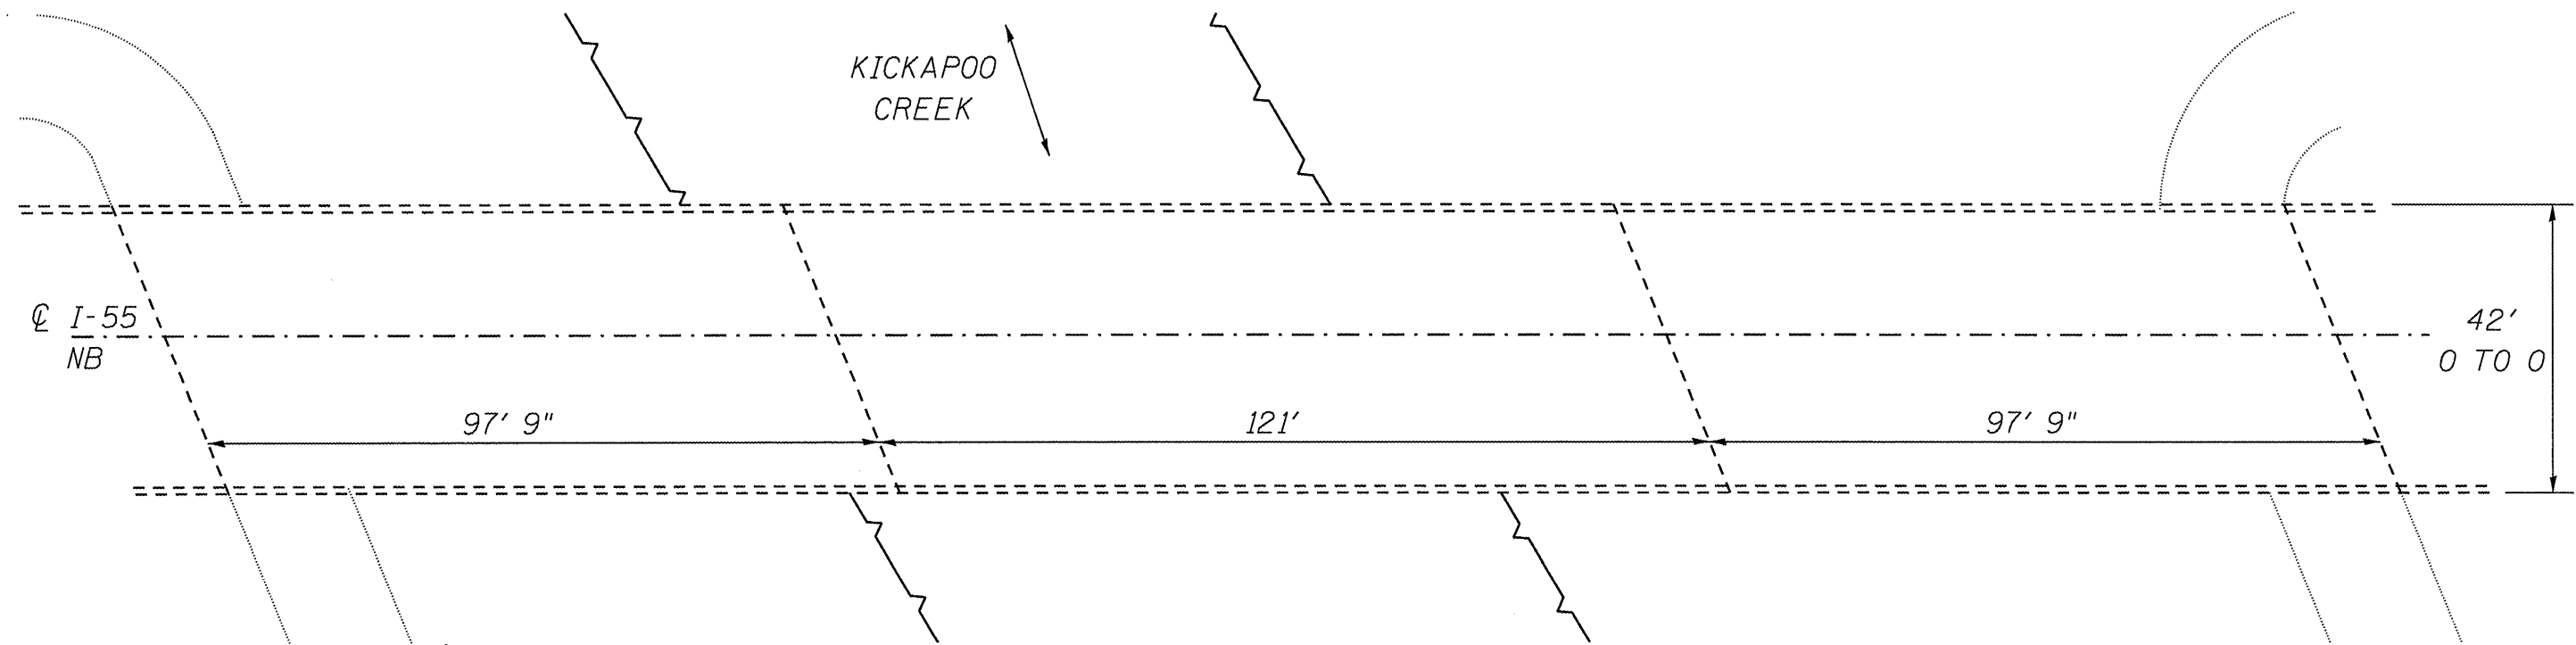

PLAN

054-0063 PLAN & ELEVATION
VARIOUS ROUTES
SECTION D 6 SCOUR MITIGATION
VARIOUS COUNTIES