


PLAN VIEW

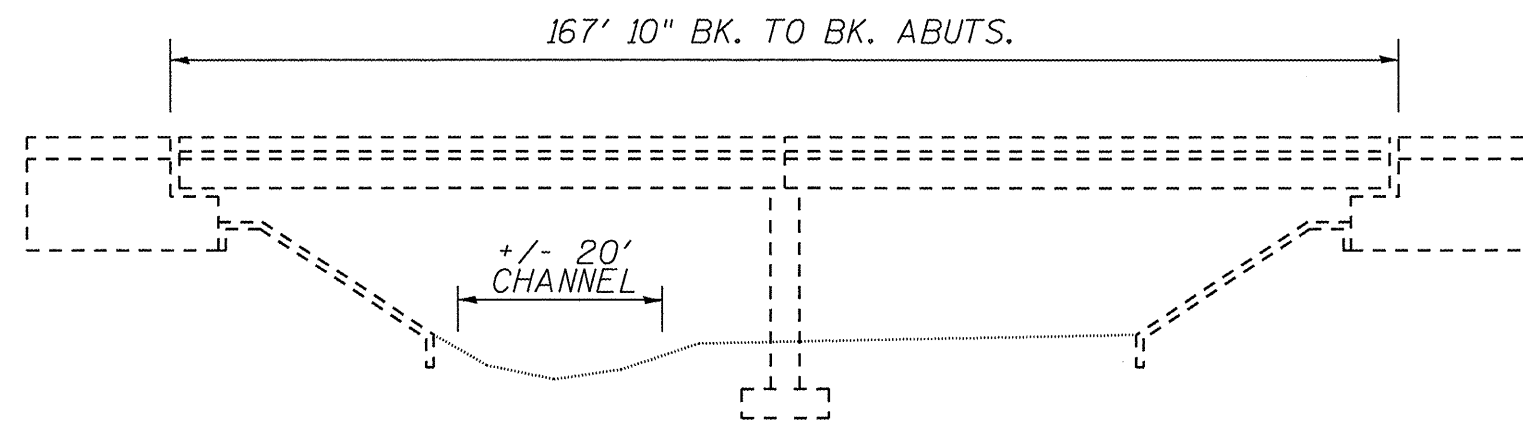

TYPICAL ELEVATION

069-0038 & 0039 PLAN & ELEV.  
VARIOUS ROUTES  
SECTION D 6 SCOUR MITIGATION  
VARIOUS COUNTIES