


EXISTING TYPICAL CROSS SECTION FIRST STREET

STA. 100+25.8 TO STA. 105+98
(TYPICAL SECTION SHOWN IS ALONG THE
CENTERLINE OF EXISTING FIRST ST.)

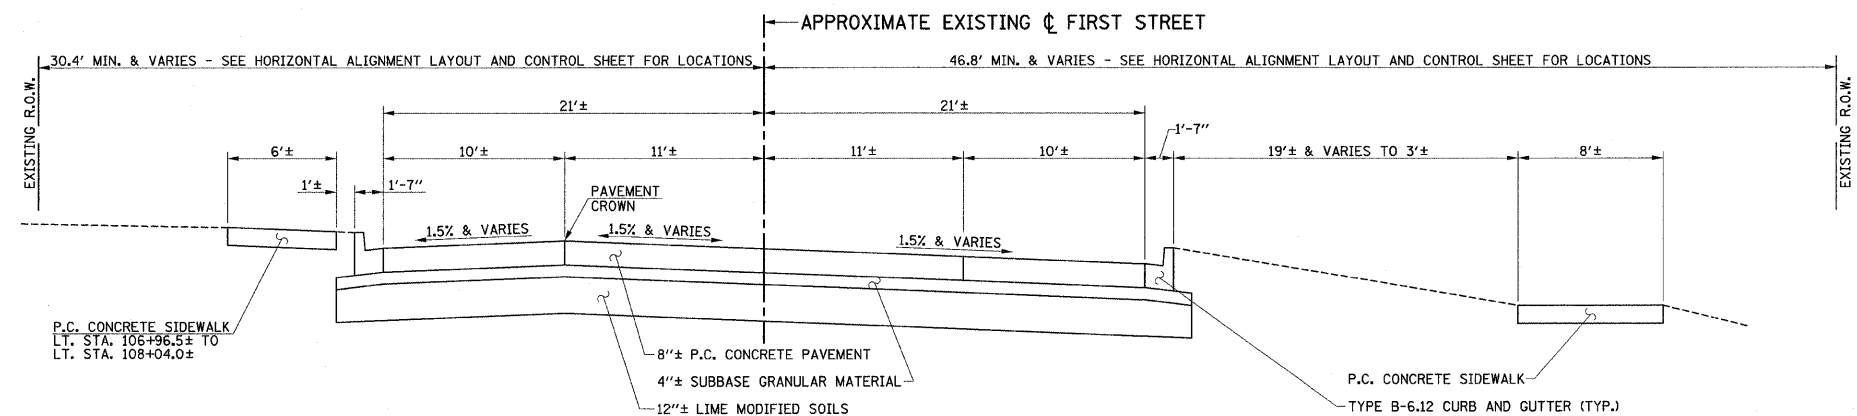

EXISTING TYPICAL CROSS SECTION FIRST STREET

STA. 105+98 TO STA. 108+03.3
(TYPICAL SECTION SHOWN IS ALONG THE
CENTERLINE OF EXISTING FIRST ST.)

NOTE

THE EXISTING PAVEMENT TYPES AND THICKNESSES WERE TAKEN FROM EXISTING PLANS AND FROM PAVEMENT CORES AND REPRESENT THE BEST AVAILABLE INFORMATION. NO ADDITIONAL COMPENSATION WILL BE ALLOWED FOR PAVEMENT REMOVAL ITEMS DUE TO VARIATIONS IN PAVEMENT TYPES OR THICKNESSES AS SPECIFIED IN ARTICLE 440.07 OF THE STANDARD SPECIFICATIONS.

FILE NAME =
p:\c0010461\plans\sheets\typsec-exist.dgn
PLOT DATE =
2/6/2009 11:05:40 AM

DESIGNED - R.L.H.	REVISED -
DRAWN - J.L.B.	REVISED -
CHECKED - J.T.P.	REVISED -
DATE - 2-09	REVISED -

STATE OF ILLINOIS
DEPARTMENT OF TRANSPORTATION

EXISTING TYPICAL SECTIONS

SCALE : NONE SHEET NO. 9 OF 44 SHEETS STA. TO STA.

F.A.U. RTE.	SECTION	COUNTY	TOTAL SHEETS	SHEET NO.
7170	08-00277-00-PV	CHAMPAIGN	44	9
FED. ROAD DIST. NO. ILLINOIS FED. AID PROJECT HD-5181 (044)			CONTRACT NO. 91397	