


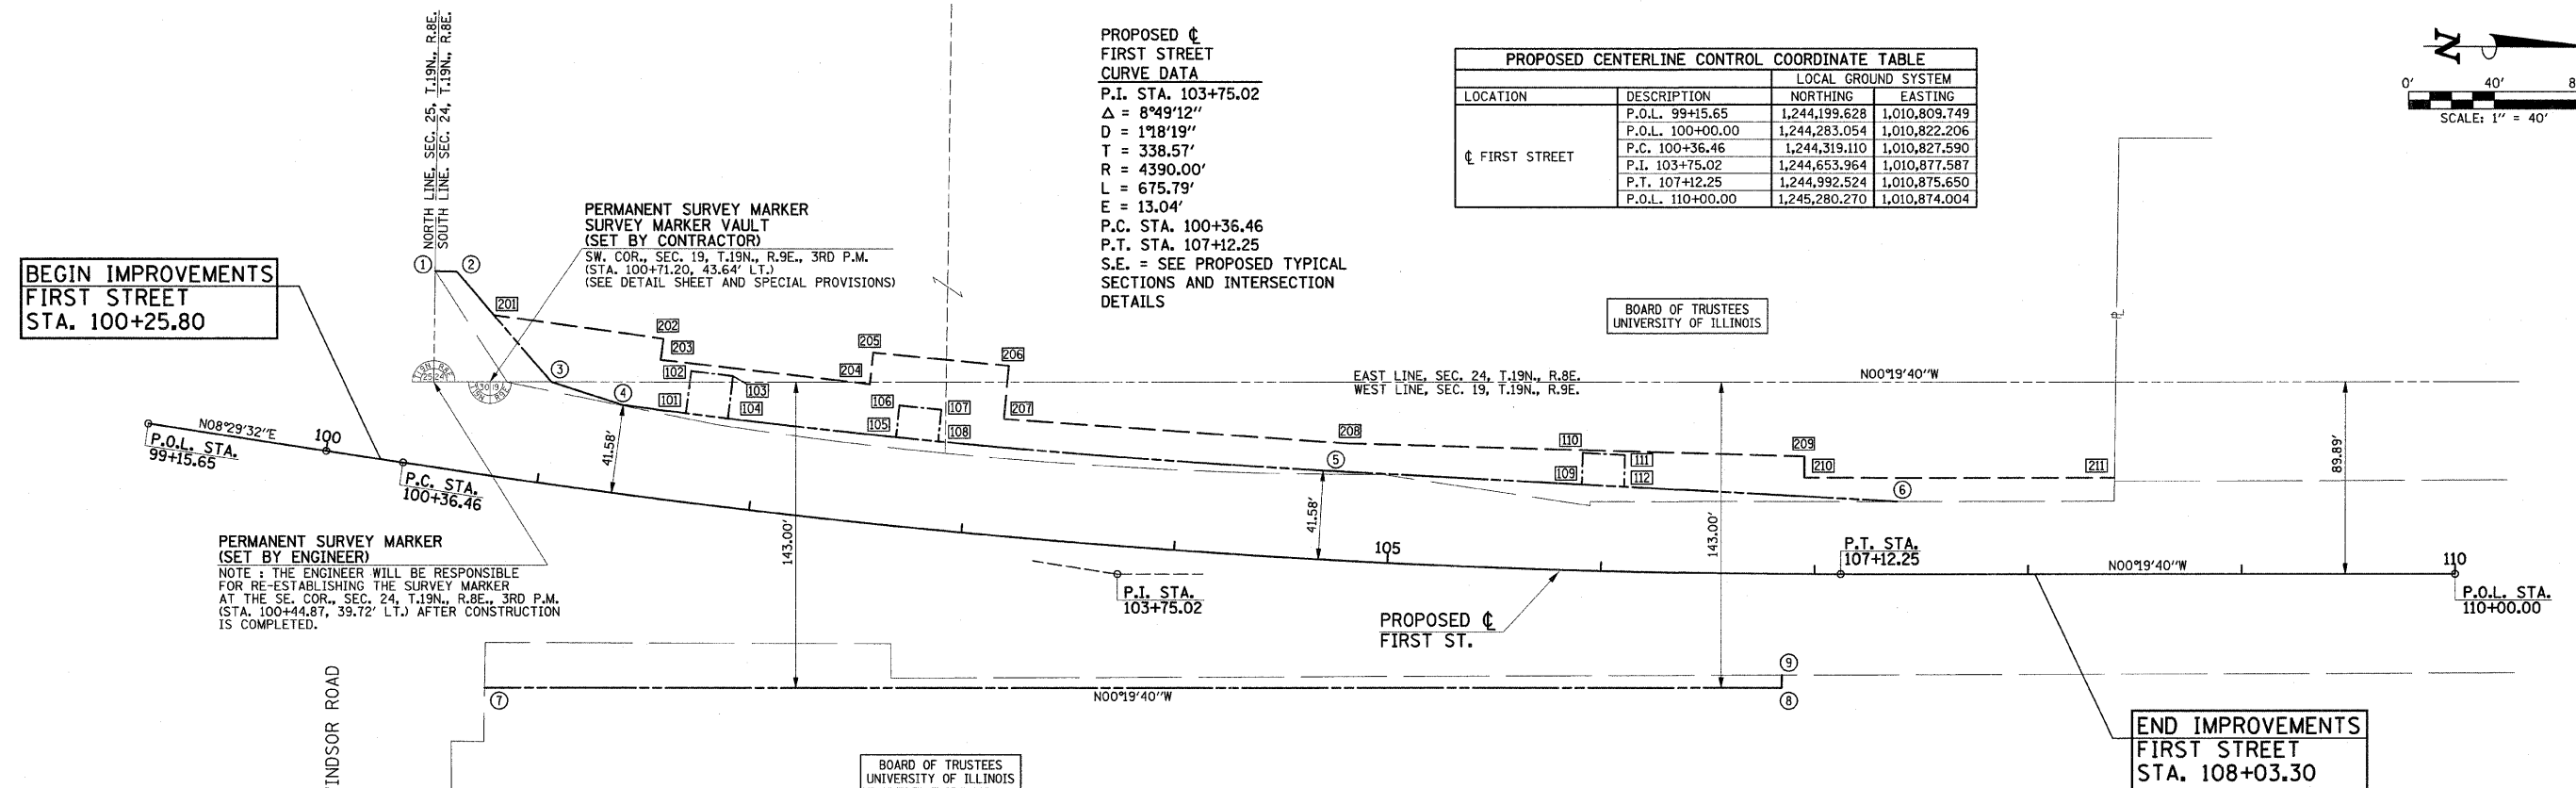

PROPOSED R.O.W. STATIONS AND OFFSETS





- ① 100+37.54, 91.12' LT.
- ② 100+47.65, 92.50' LT.
- ③ 101+00.00, 47.73' LT.
- ④ 101+35.12, 41.58' LT.
- ⑤ 104+78.00, 41.58' LT.
- ⑥ 107+38.60, 33.97' LT.
- ⑦ 100+89.18, 98.24' RT.
- ⑧ 106+85.00, 53.19' RT.
- ⑨ 106+85.00, 47.26' RT.

PERMANENT EASEMENT STATIONS AND OFFSETS

- ⑩ 101+65.00, 41.58' LT.
- ⑪ 101+65.00, 61.50' LT.
- ⑫ 101+85.00, 61.50' LT.
- ⑬ 101+85.00, 41.58' LT.
- ⑭ 102+65.00, 41.58' LT.
- ⑮ 102+65.00, 56.50' LT.
- ⑯ 102+85.00, 56.50' LT.
- ⑰ 102+85.00, 41.58' LT.
- ⑱ 105+90.00, 40.16' LT.
- ⑲ 105+90.00, 55.00' LT.
- ⑳ 106+10.00, 54.50' LT.
- ㉑ 106+10.00, 39.60' LT.

TEMPORARY CONSTRUCTION EASEMENT STATIONS AND OFFSETS

- ㉒ 100+68.33, 75.00' LT.
- ㉓ 101+50.00, 75.00' LT.
- ㉔ 101+50.00, 65.00' LT.
- ㉕ 102+50.00, 65.00' LT.
- ㉖ 102+50.00, 80.00' LT.
- ㉗ 103+15.00, 80.00' LT.
- ㉘ 103+15.00, 55.00' LT.
- ㉙ 104+78.00, 55.00' LT.
- ㉚ 106+95.00, 55.00' LT.
- ㉛ 106+95.00, 45.00' LT.
- ㉜ 108+40.41, 45.00' LT.

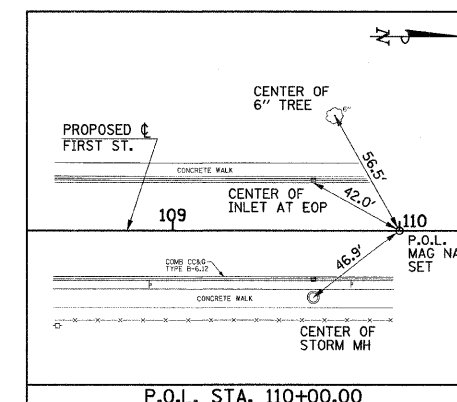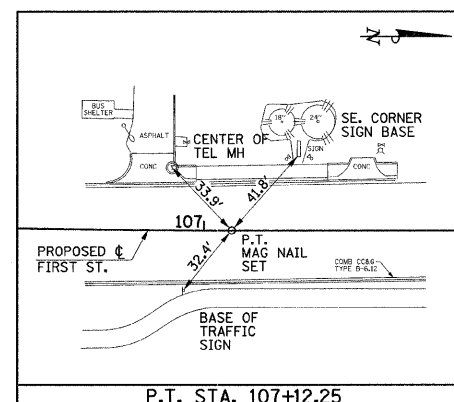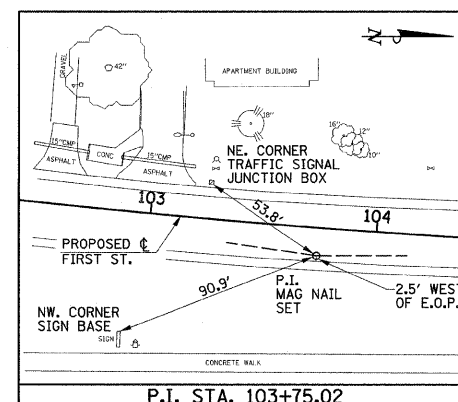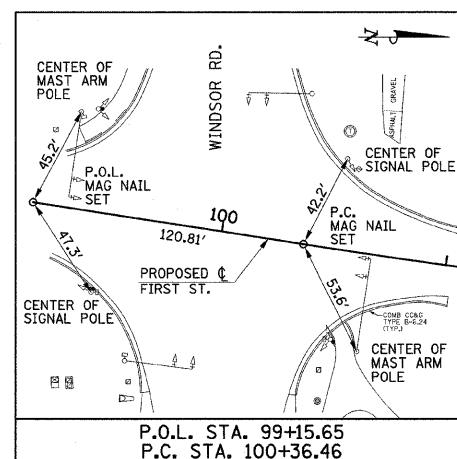

NOTE: BEARINGS ARE BASED ON ILLINOIS STATE PLANE COORDINATE SYSTEM, EAST ZONE.

LEGEND

- SECTION LINE
- EXISTING R.O.W. LINE
- PROPERTY LINE
- PROPOSED R.O.W. LINE
- PROPOSED PERMANENT EASEMENT LINE
- PROPOSED TEMPORARY CONSTRUCTION EASEMENT LINE

FILE NAME =
p:\c0010461\plans\sheet\geom\layout.dgn
PLOT DATE =
2/6/2009 11:05:44 AM

DESIGNED - R.L.H.
DRAWN - J.L.B.
CHECKED - J.T.P.
DATE - 2-09

REVISED -
REVISED -
REVISED -
REVISED -

STATE OF ILLINOIS
DEPARTMENT OF TRANSPORTATION

HORIZONTAL ALIGNMENT LAYOUT AND CONTROL

SCALE: 1"=40' SHEET NO. 12 OF 44 SHEETS STA. 100+00.00 TO STA. 110+00.00

F.A.U. RTE.	SECTION	COUNTY	TOTAL SHEETS	SHEET NO.
7170	08-00277-00-PV	CHAMPAIGN	44	12
CONTRACT NO. 91397				
FED. ROAD DIST. NO. ILLINOIS FED. AID PROJECT HD-5181 (044)				