


ROUTE NO. FAS 712 (CH 24)	SECTION 05-00110-00-DR	COUNTY FAYETTE	TOTAL SHEETS 34	SHEET NO. 23
FEDERAL AID PROJECT		ILLINOIS	PROJECT	
CONTRACT NO. 95577				

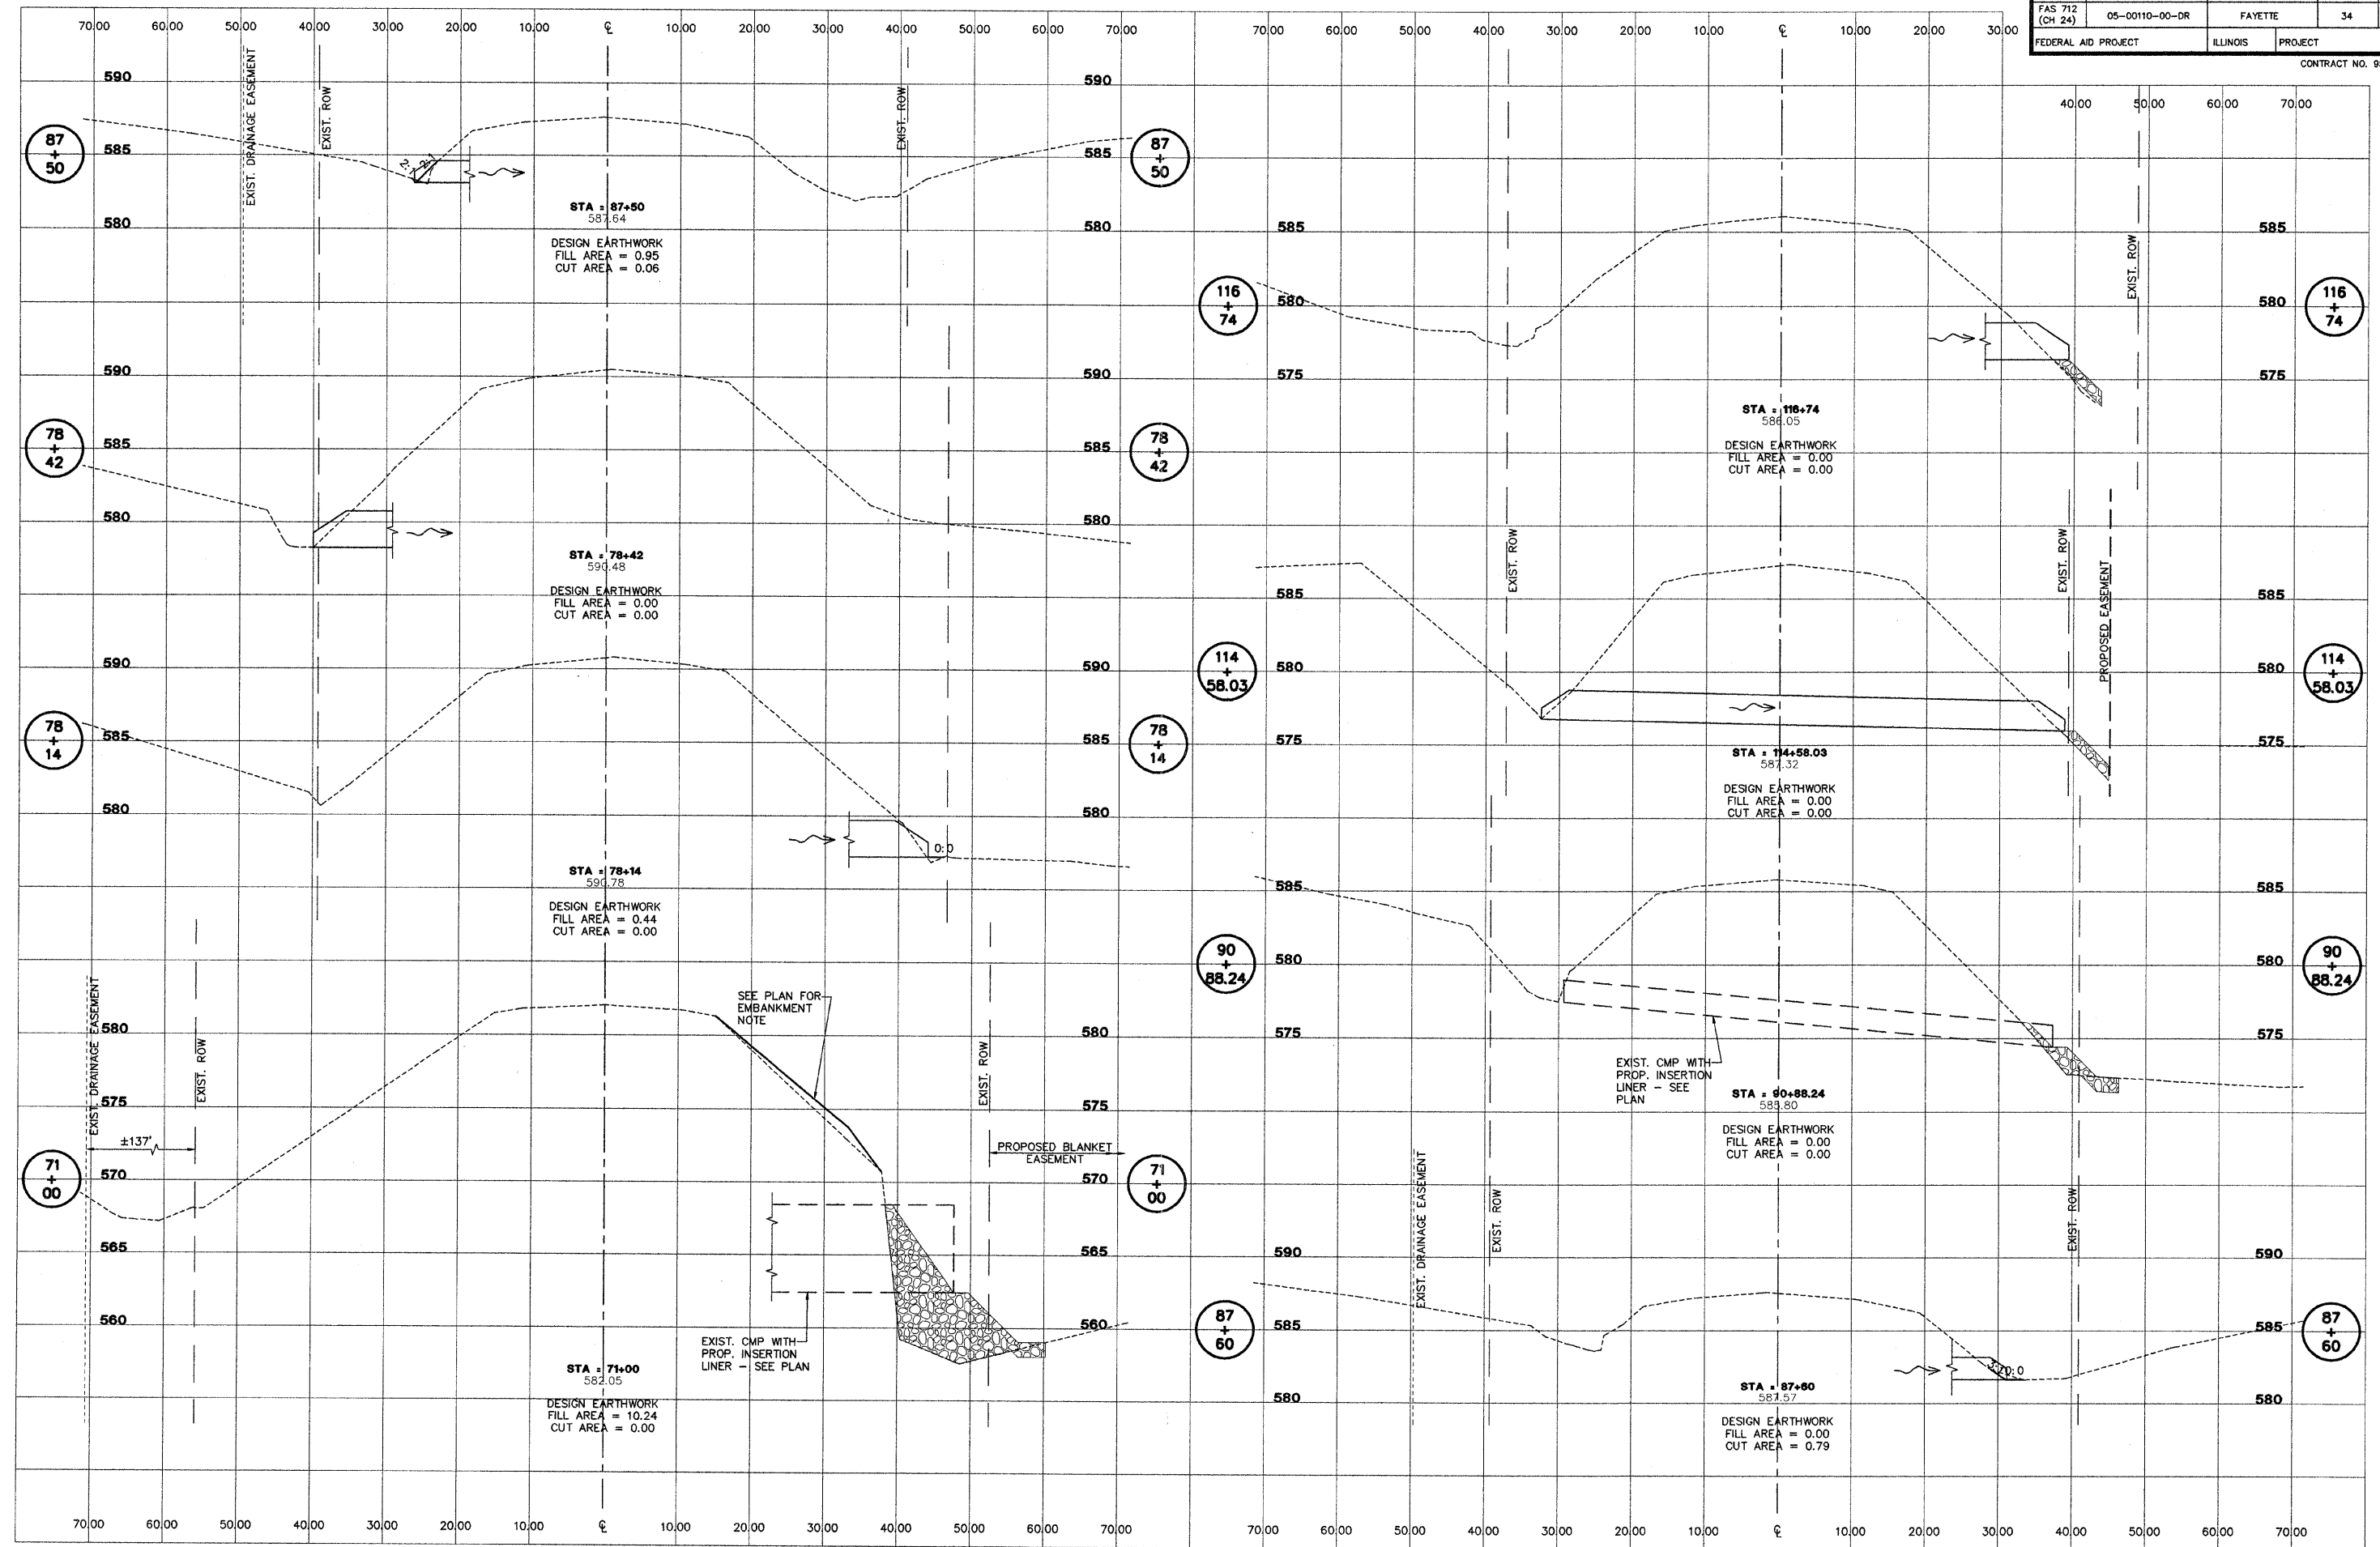

AECOM
 2824 South Broadway
 Salem, Illinois 62881
 618.548.3900
 www.aecom.com
 Copyright © 2008 AECOM
 6. Design Firm Reg. No. 18402378

FAS 712 (C.H. 24)
SECTION 05-00110-00-DR
FAYETTE COUNTY, ILLINOIS

CROSS SECTIONS
STA. 71+00 TO STA. 116+74

SURVEY	JAS	CHECKED	DATE
DESIGN	MRQ	APPROVED	03/25/09
DRAWN	BLT		REVISED
			JOB NO.
			200801393

K:\PROJECTS\200801393\1393.DWG