


SECTION	COUNTY	TOTAL SHEETS	SHEET NO.
1999-162 RS	COOK	48	32
STA. TO STA.		FED. ROAD DIST. NO. 1 ILLINOIS FED. AID PROJECT	

TRAFFIC SIGNAL LEGEND	
PROPOSED	EXISTING

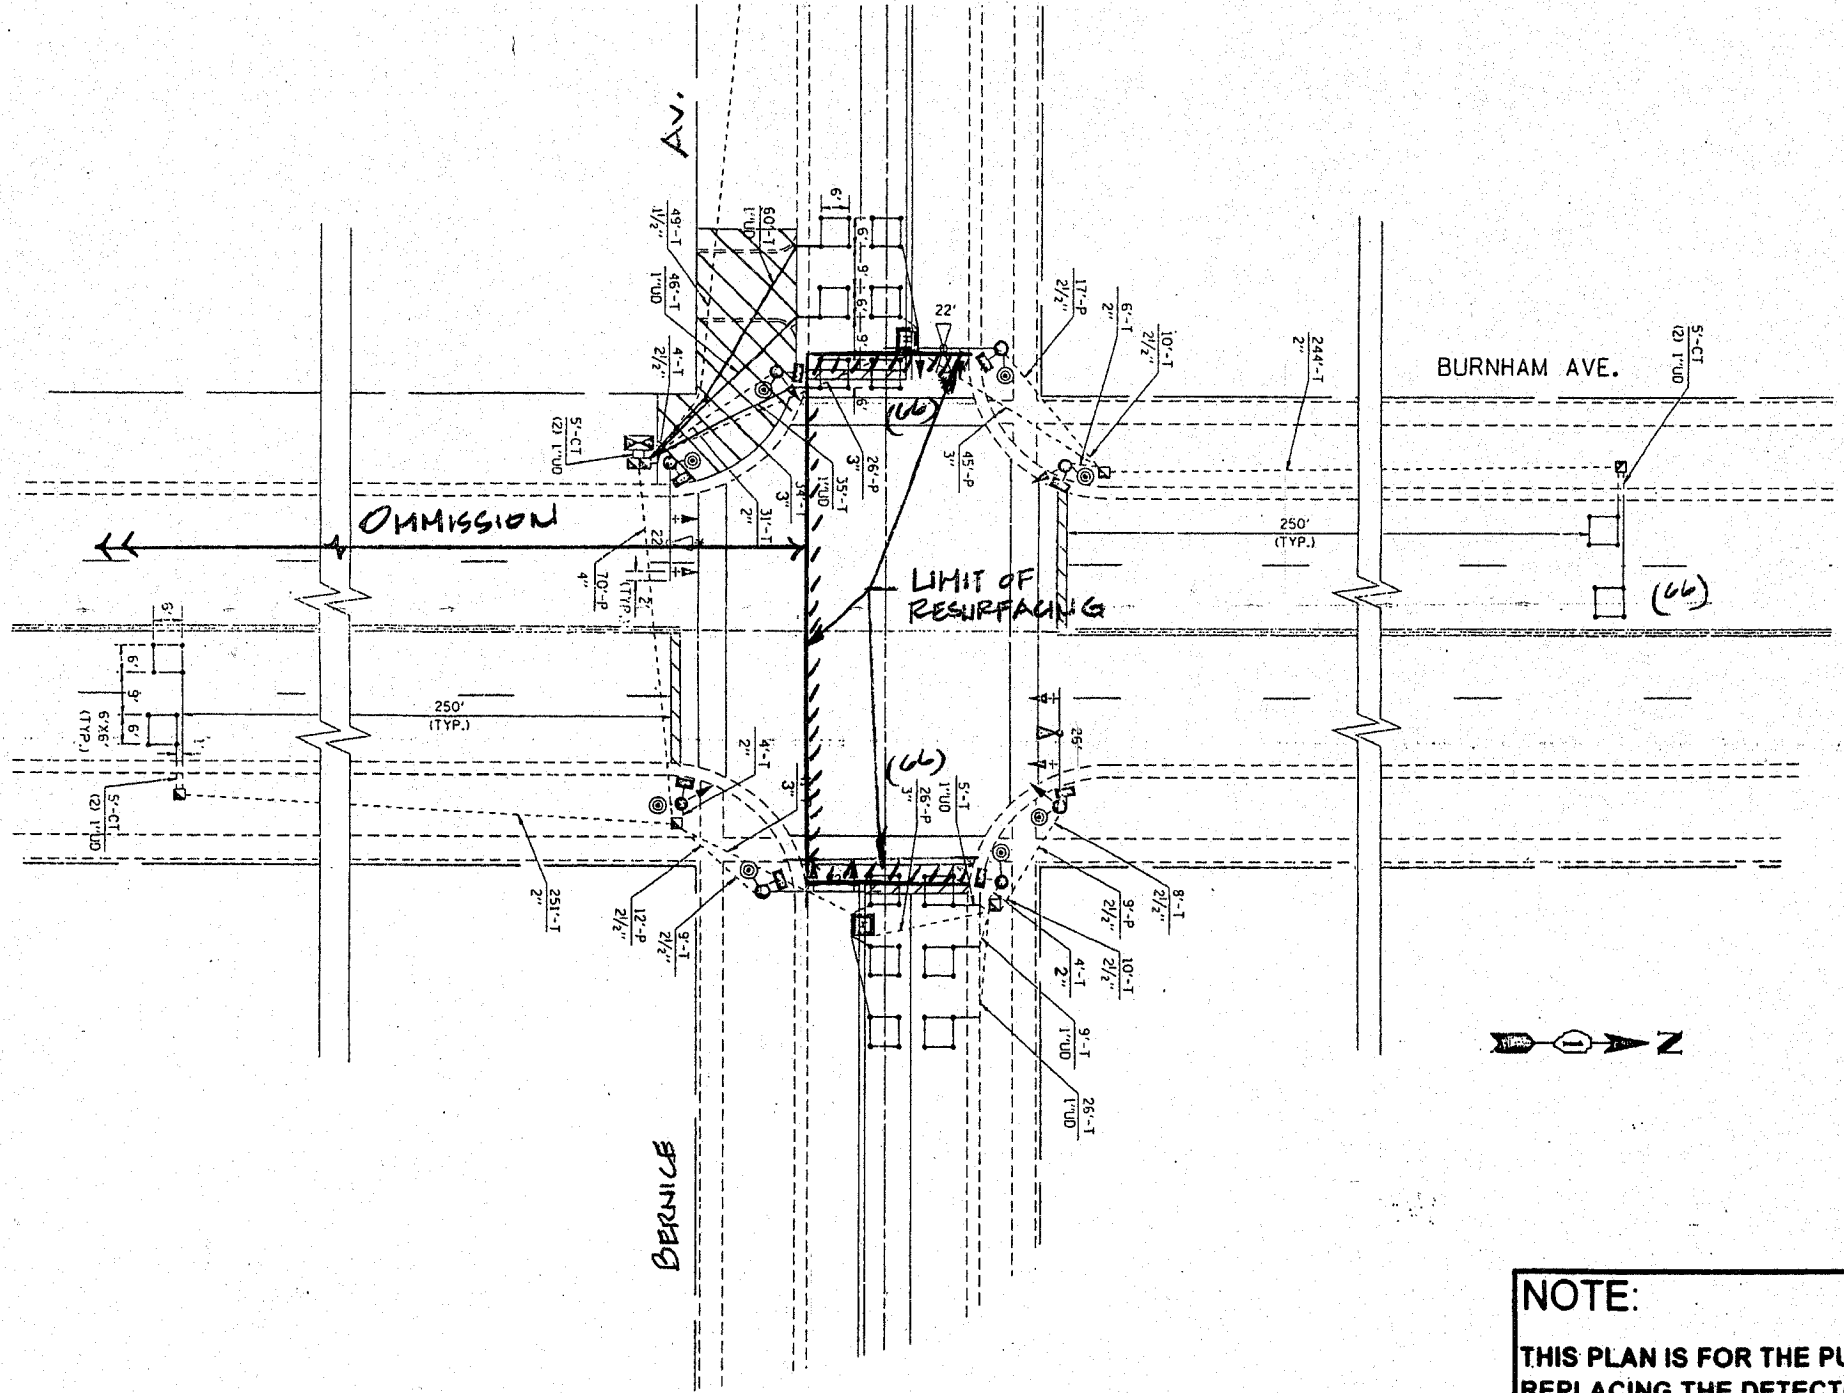

NOTE:
 THIS PLAN IS FOR THE PURPOSE OF REPLACING THE DETECTOR LOOPS ONLY. ALL OTHER INFORMATION SHOWN IS NOT RELATED AND WILL BE DISREGARDED.

REPLACE ALL DETECTOR LOOPS AS SHOWN
 (WITHIN THE RESURFACING LIMITS)

CODE NO.	QUANTITY	UNIT	ITEM
86600600	192	Foot	Detector Loop Replacement

REVISIONS	
NAME	DATE

ILLINOIS DEPARTMENT OF TRANSPORTATION
DETECTOR LOOP REPLACEMENT
 BURNHAM AV. @ BERNICE AV

SCALE NONE
 DATE JAN 07
 DRAWN BY JHE
 DESIGNED BY JHE
 CHECKED BY JHE