
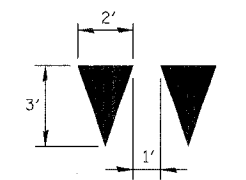


SIGN LEGEND

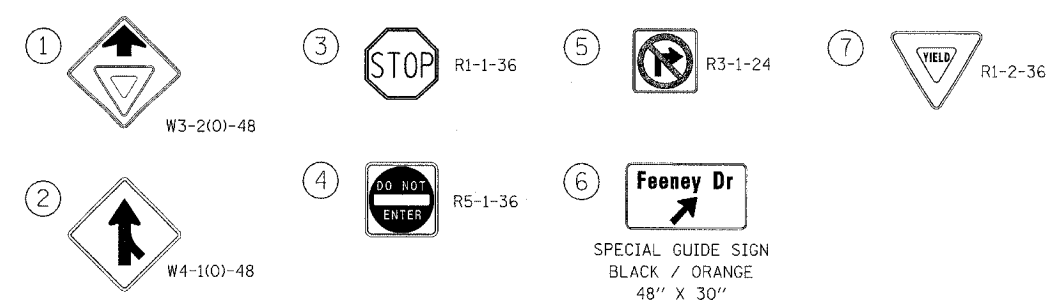

PAYMENT QUANTITY = 3 SQ. FT. PER SYMBOL
YIELD BAR DETAIL

NOTES

1. PAVEMENT MARKING, VERTICAL PANELS, TYPE II BARRICADES OR DRUMS, SIGNAGE, TEMPORARY CONCRETE BARRIERS, AND ATTENUATORS NOT INDICATED REMAIN FROM PREVIOUS STAGE.
2. CHANGABLE MESSAGE SIGN SHALL FLASH THE FOLLOWING MESSAGE, "CAUTION YIELD AHEAD" MESSAGE SHALL BE APPROVED BY THE ENGINEER PRIOR TO PLACEMENT OF SIGN.

ILLINOIS DEPARTMENT OF TRANSPORTATION
 DISTRICT NO. 1 SCHAUMBURG
STAGING PLANS
 ILLINOIS ROUTE 59
 STAGE 2A

SCALE AS SHOWN
 DATE MARCH 18, 2008

DRAWN BY REW
 CHECKED BY JCM

