


CROSS SECTION SURVEYED BY DATE  
 SECTION ALIGNED CHECKED  
 NOTE BOOK NO. OF FILE NAME  
 NO. CHECKED

CROSS SECTION SURVEYED BY DATE  
 SECTION ALIGNED CHECKED  
 NOTE BOOK NO. OF FILE NAME  
 NO. CHECKED

ILLINOIS ROUTE 59  
 STAGES 1, 2, 3 & 4

PA. REL.	SECTION	COUNTY	TOTAL SHEET NO.
	(113 & 114) R-5	WILL	525 469
STA. 3214+00	TO STA. 3217+00		
FED. ROAD DIST. NO.	ILLINOIS	FAP 338 (IL RTE. 59)	
CONTRACT NO. 62417			

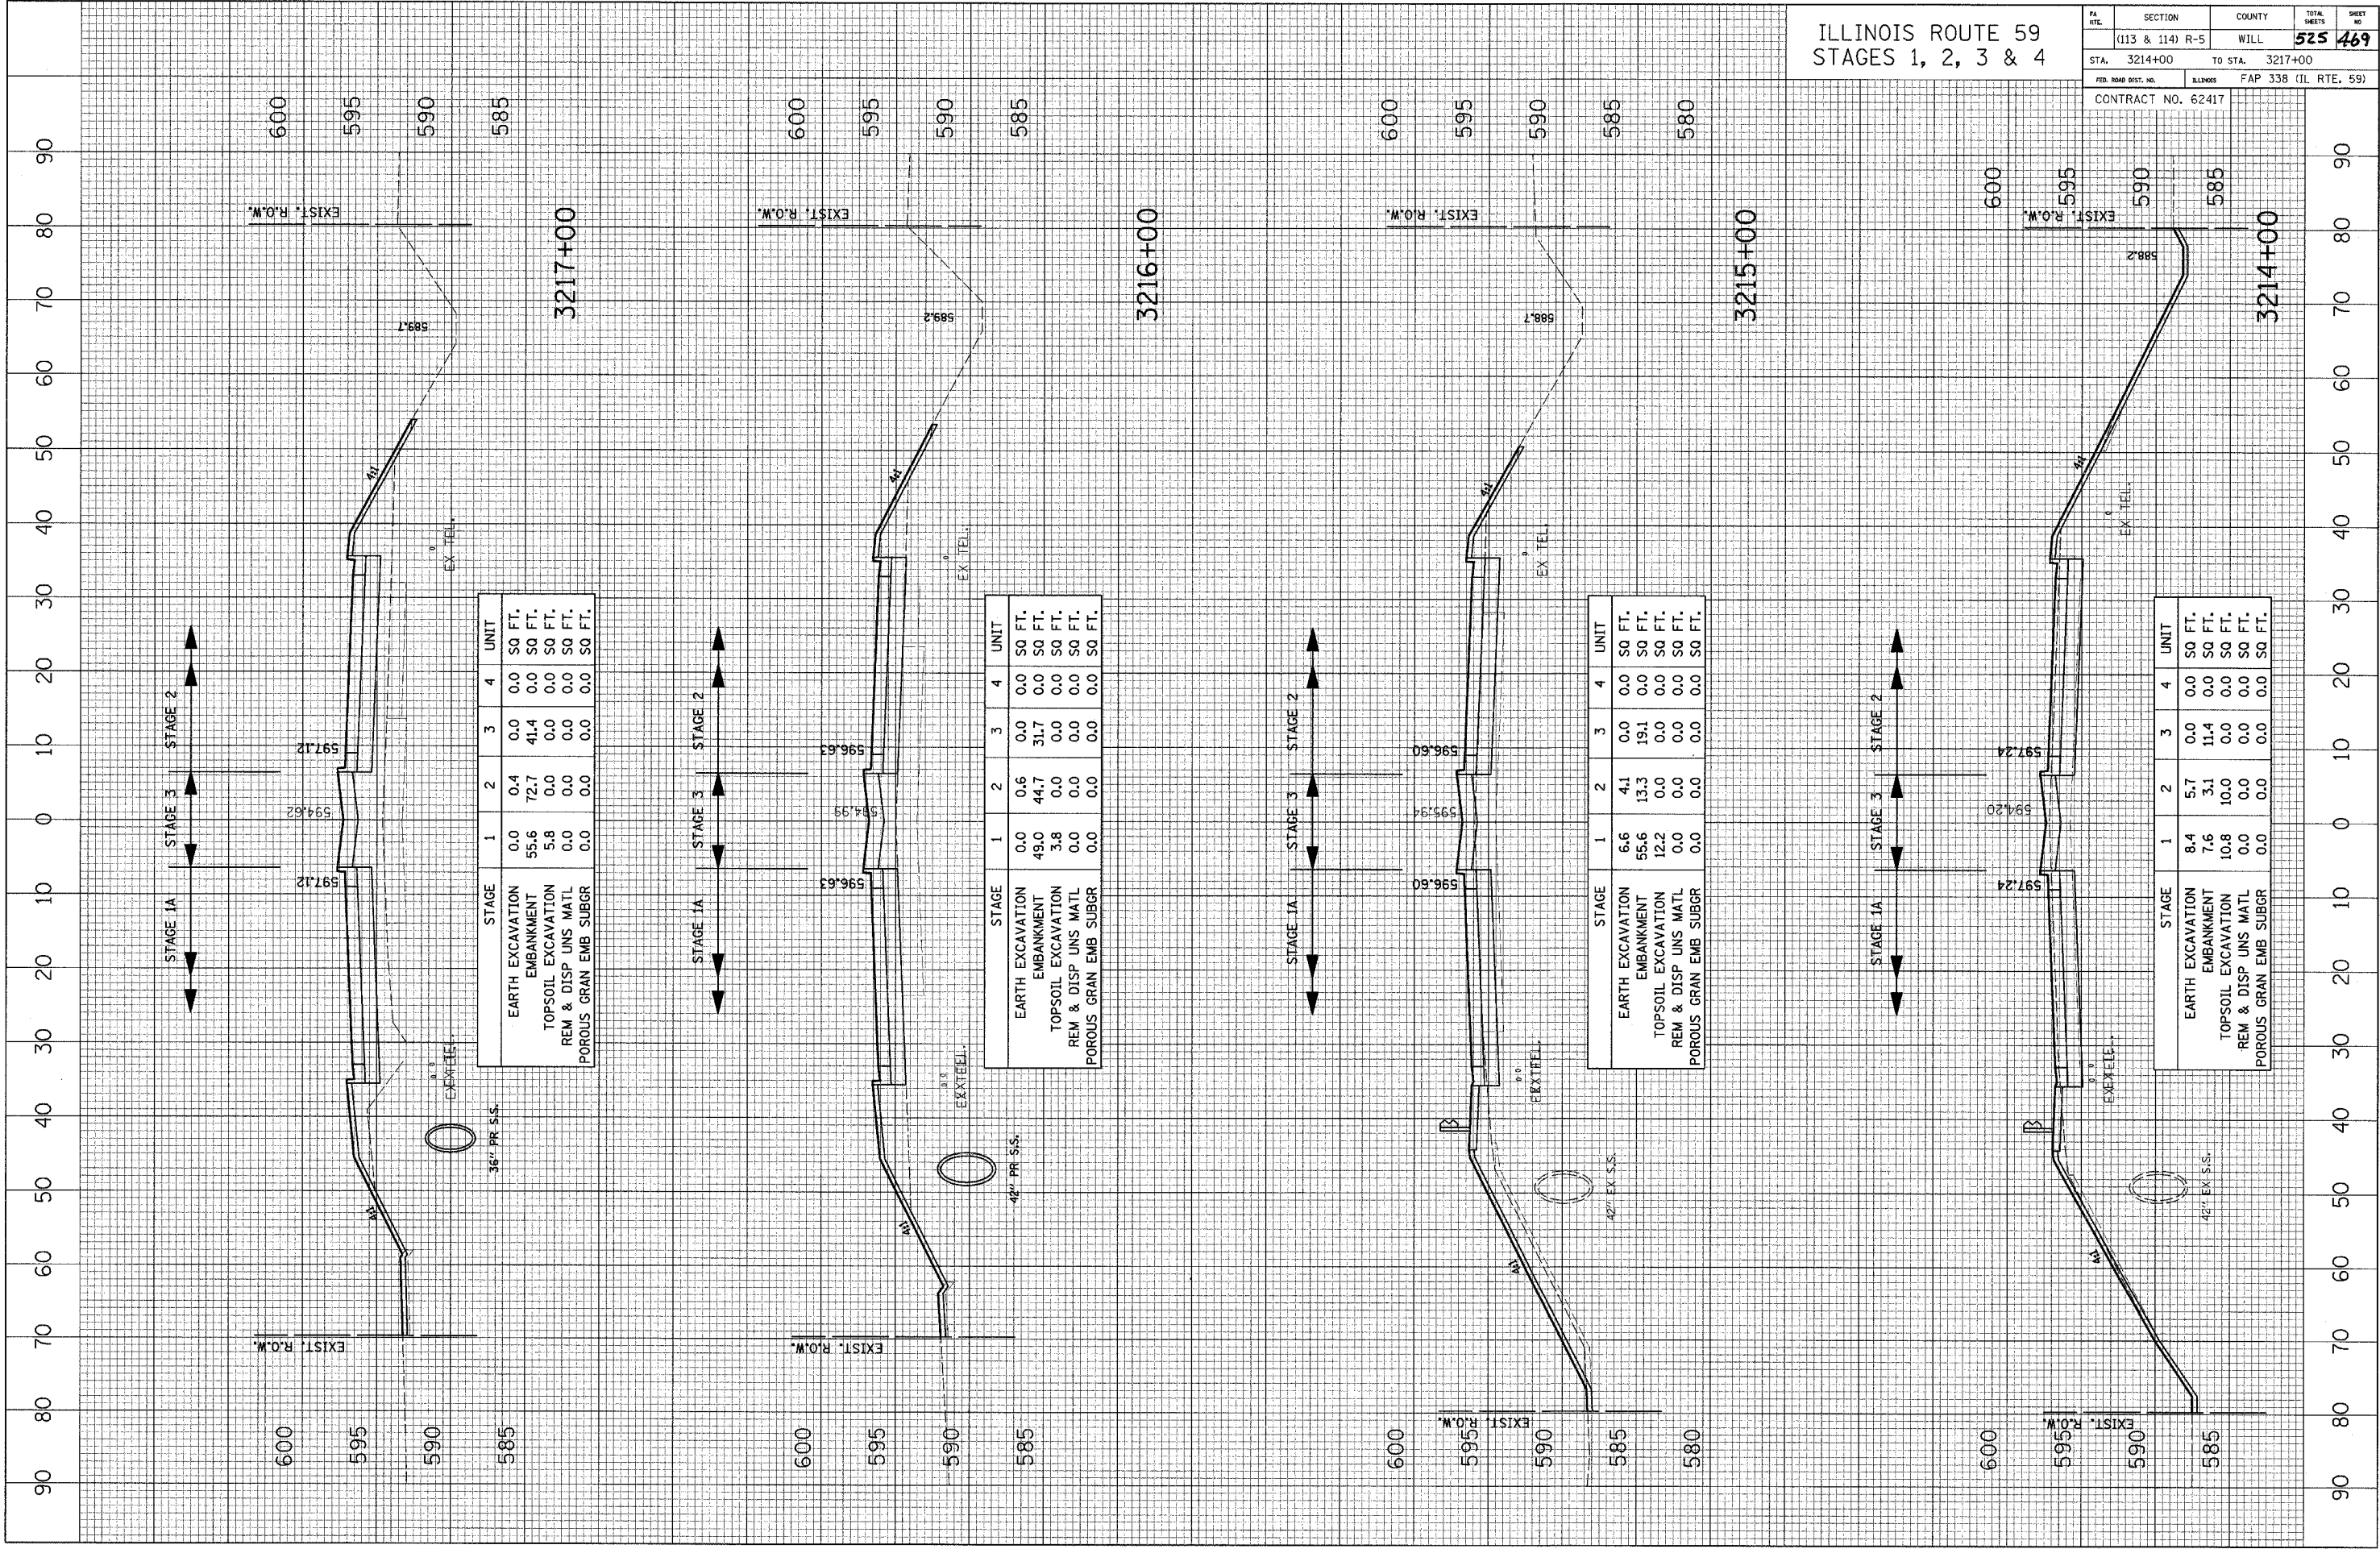

STAGE	1	2	3	4	UNIT
EARTH EXCAVATION	0.0	0.4	0.0	0.0	SQ FT.
EMBANKMENT	55.6	72.7	41.4	0.0	SQ FT.
TOPSOIL EXCAVATION	5.8	0.0	0.0	0.0	SQ FT.
REM & DISP UNS MATL	0.0	0.0	0.0	0.0	SQ FT.
POROUS GRAN EMB SUBGR	0.0	0.0	0.0	0.0	SQ FT.

STAGE	1	2	3	4	UNIT
EARTH EXCAVATION	0.0	0.6	0.0	0.0	SQ FT.
EMBANKMENT	49.0	44.7	31.7	0.0	SQ FT.
TOPSOIL EXCAVATION	3.8	0.0	0.0	0.0	SQ FT.
REM & DISP UNS MATL	0.0	0.0	0.0	0.0	SQ FT.
POROUS GRAN EMB SUBGR	0.0	0.0	0.0	0.0	SQ FT.

STAGE	1	2	3	4	UNIT
EARTH EXCAVATION	6.6	4.1	0.0	0.0	SQ FT.
EMBANKMENT	55.6	13.3	19.1	0.0	SQ FT.
TOPSOIL EXCAVATION	12.2	0.0	0.0	0.0	SQ FT.
REM & DISP UNS MATL	0.0	0.0	0.0	0.0	SQ FT.
POROUS GRAN EMB SUBGR	0.0	0.0	0.0	0.0	SQ FT.

STAGE	1	2	3	4	UNIT
EARTH EXCAVATION	8.4	5.7	0.0	0.0	SQ FT.
EMBANKMENT	7.6	3.1	11.4	0.0	SQ FT.
TOPSOIL EXCAVATION	10.8	10.0	0.0	0.0	SQ FT.
REM & DISP UNS MATL	0.0	0.0	0.0	0.0	SQ FT.
POROUS GRAN EMB SUBGR	0.0	0.0	0.0	0.0	SQ FT.