

PLOT DATE = Tue Feb 26 16:37:12 2008  
 PLOT SCALE = 1/4" = 100'  
 USER NAME = dushmanb  
 NO.

ORIGINAL SURVEYED  
 SURVEY PLOTTED  
 NOTE BOOK TEMPLATE  
 AREAS CHECKED


FINAL SURVEYED  
 SURVEY PLOTTED  
 NOTE BOOK TEMPLATE  
 AREAS CHECKED

BY \_\_\_\_\_

BY \_\_\_\_\_

DATE \_\_\_\_\_

DATE \_\_\_\_\_

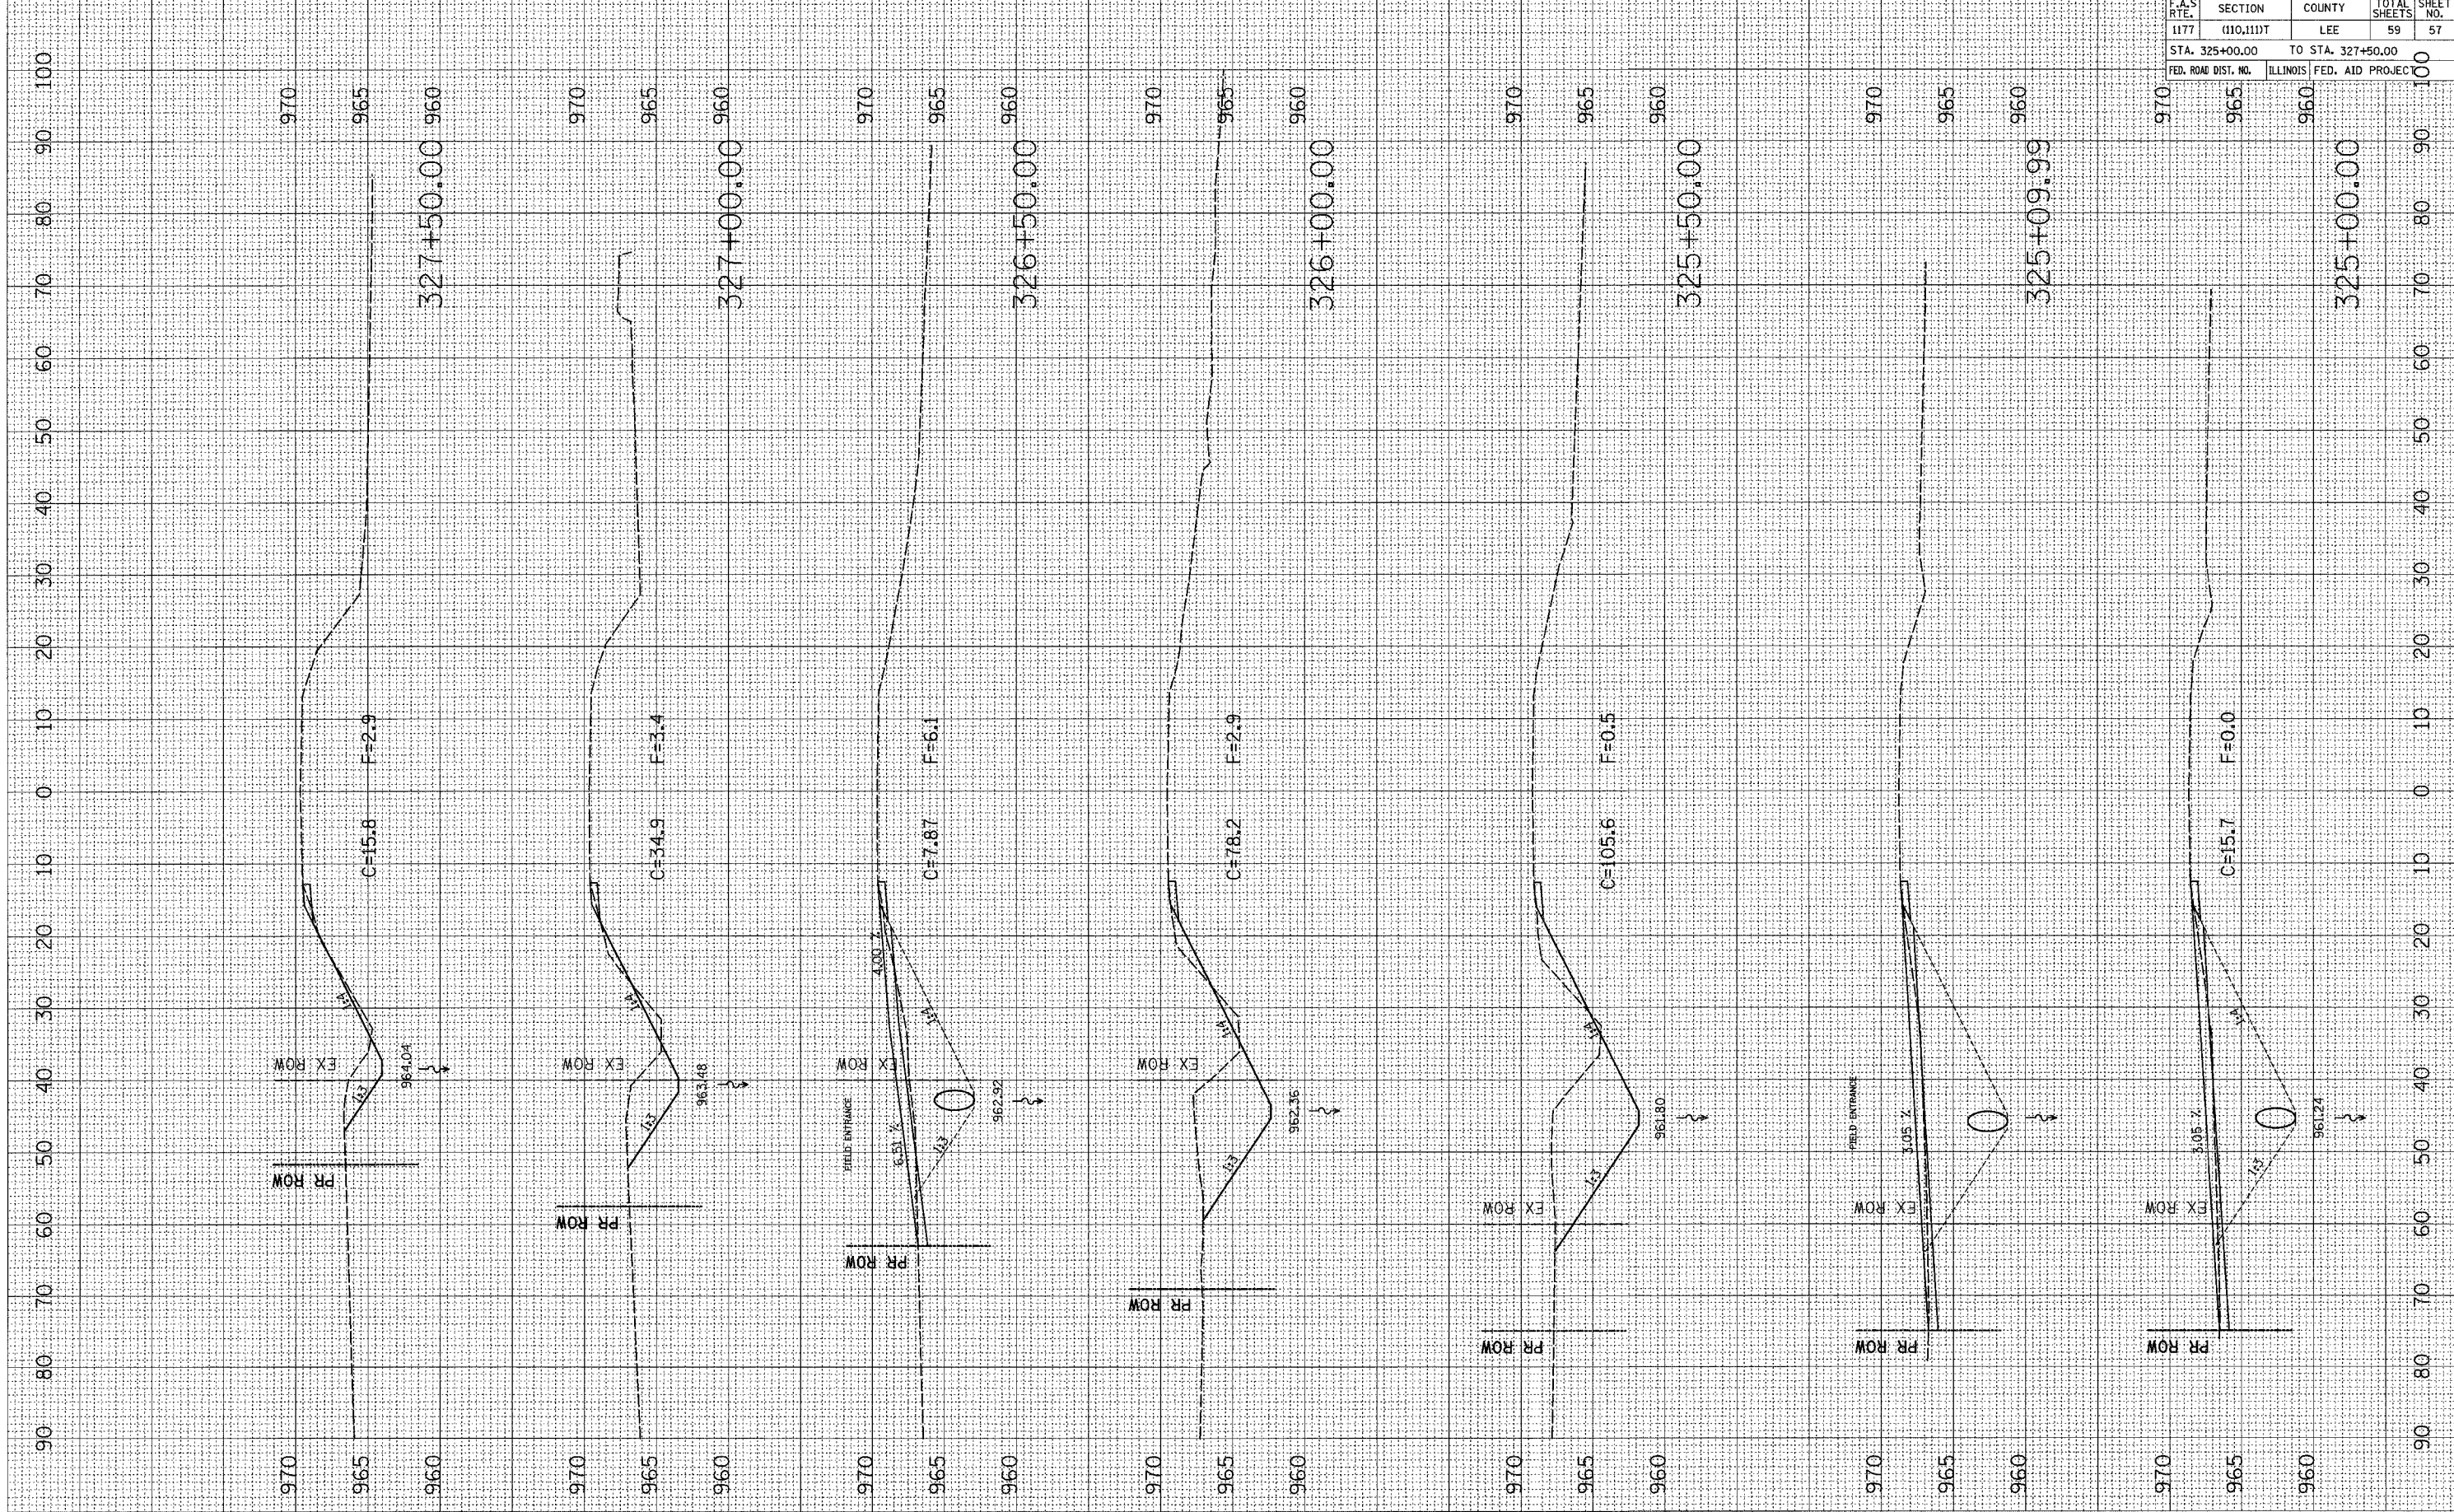

F.A.S. RTE.	SECTION	COUNTY	TOTAL SHEETS	SHEET NO.
1177	(110,111)T	LEE	59	57
STA. 325+00.00		TO STA. 327+50.00		
FED. ROAD DIST. NO.		ILLINOIS FED. AID PROJECT		

CONTRACT NO. 64C72