


FILE NAME = c:\projects\4506704 (v8)\2008_03_21 final submittal\microstation files\detour-plan.dgn

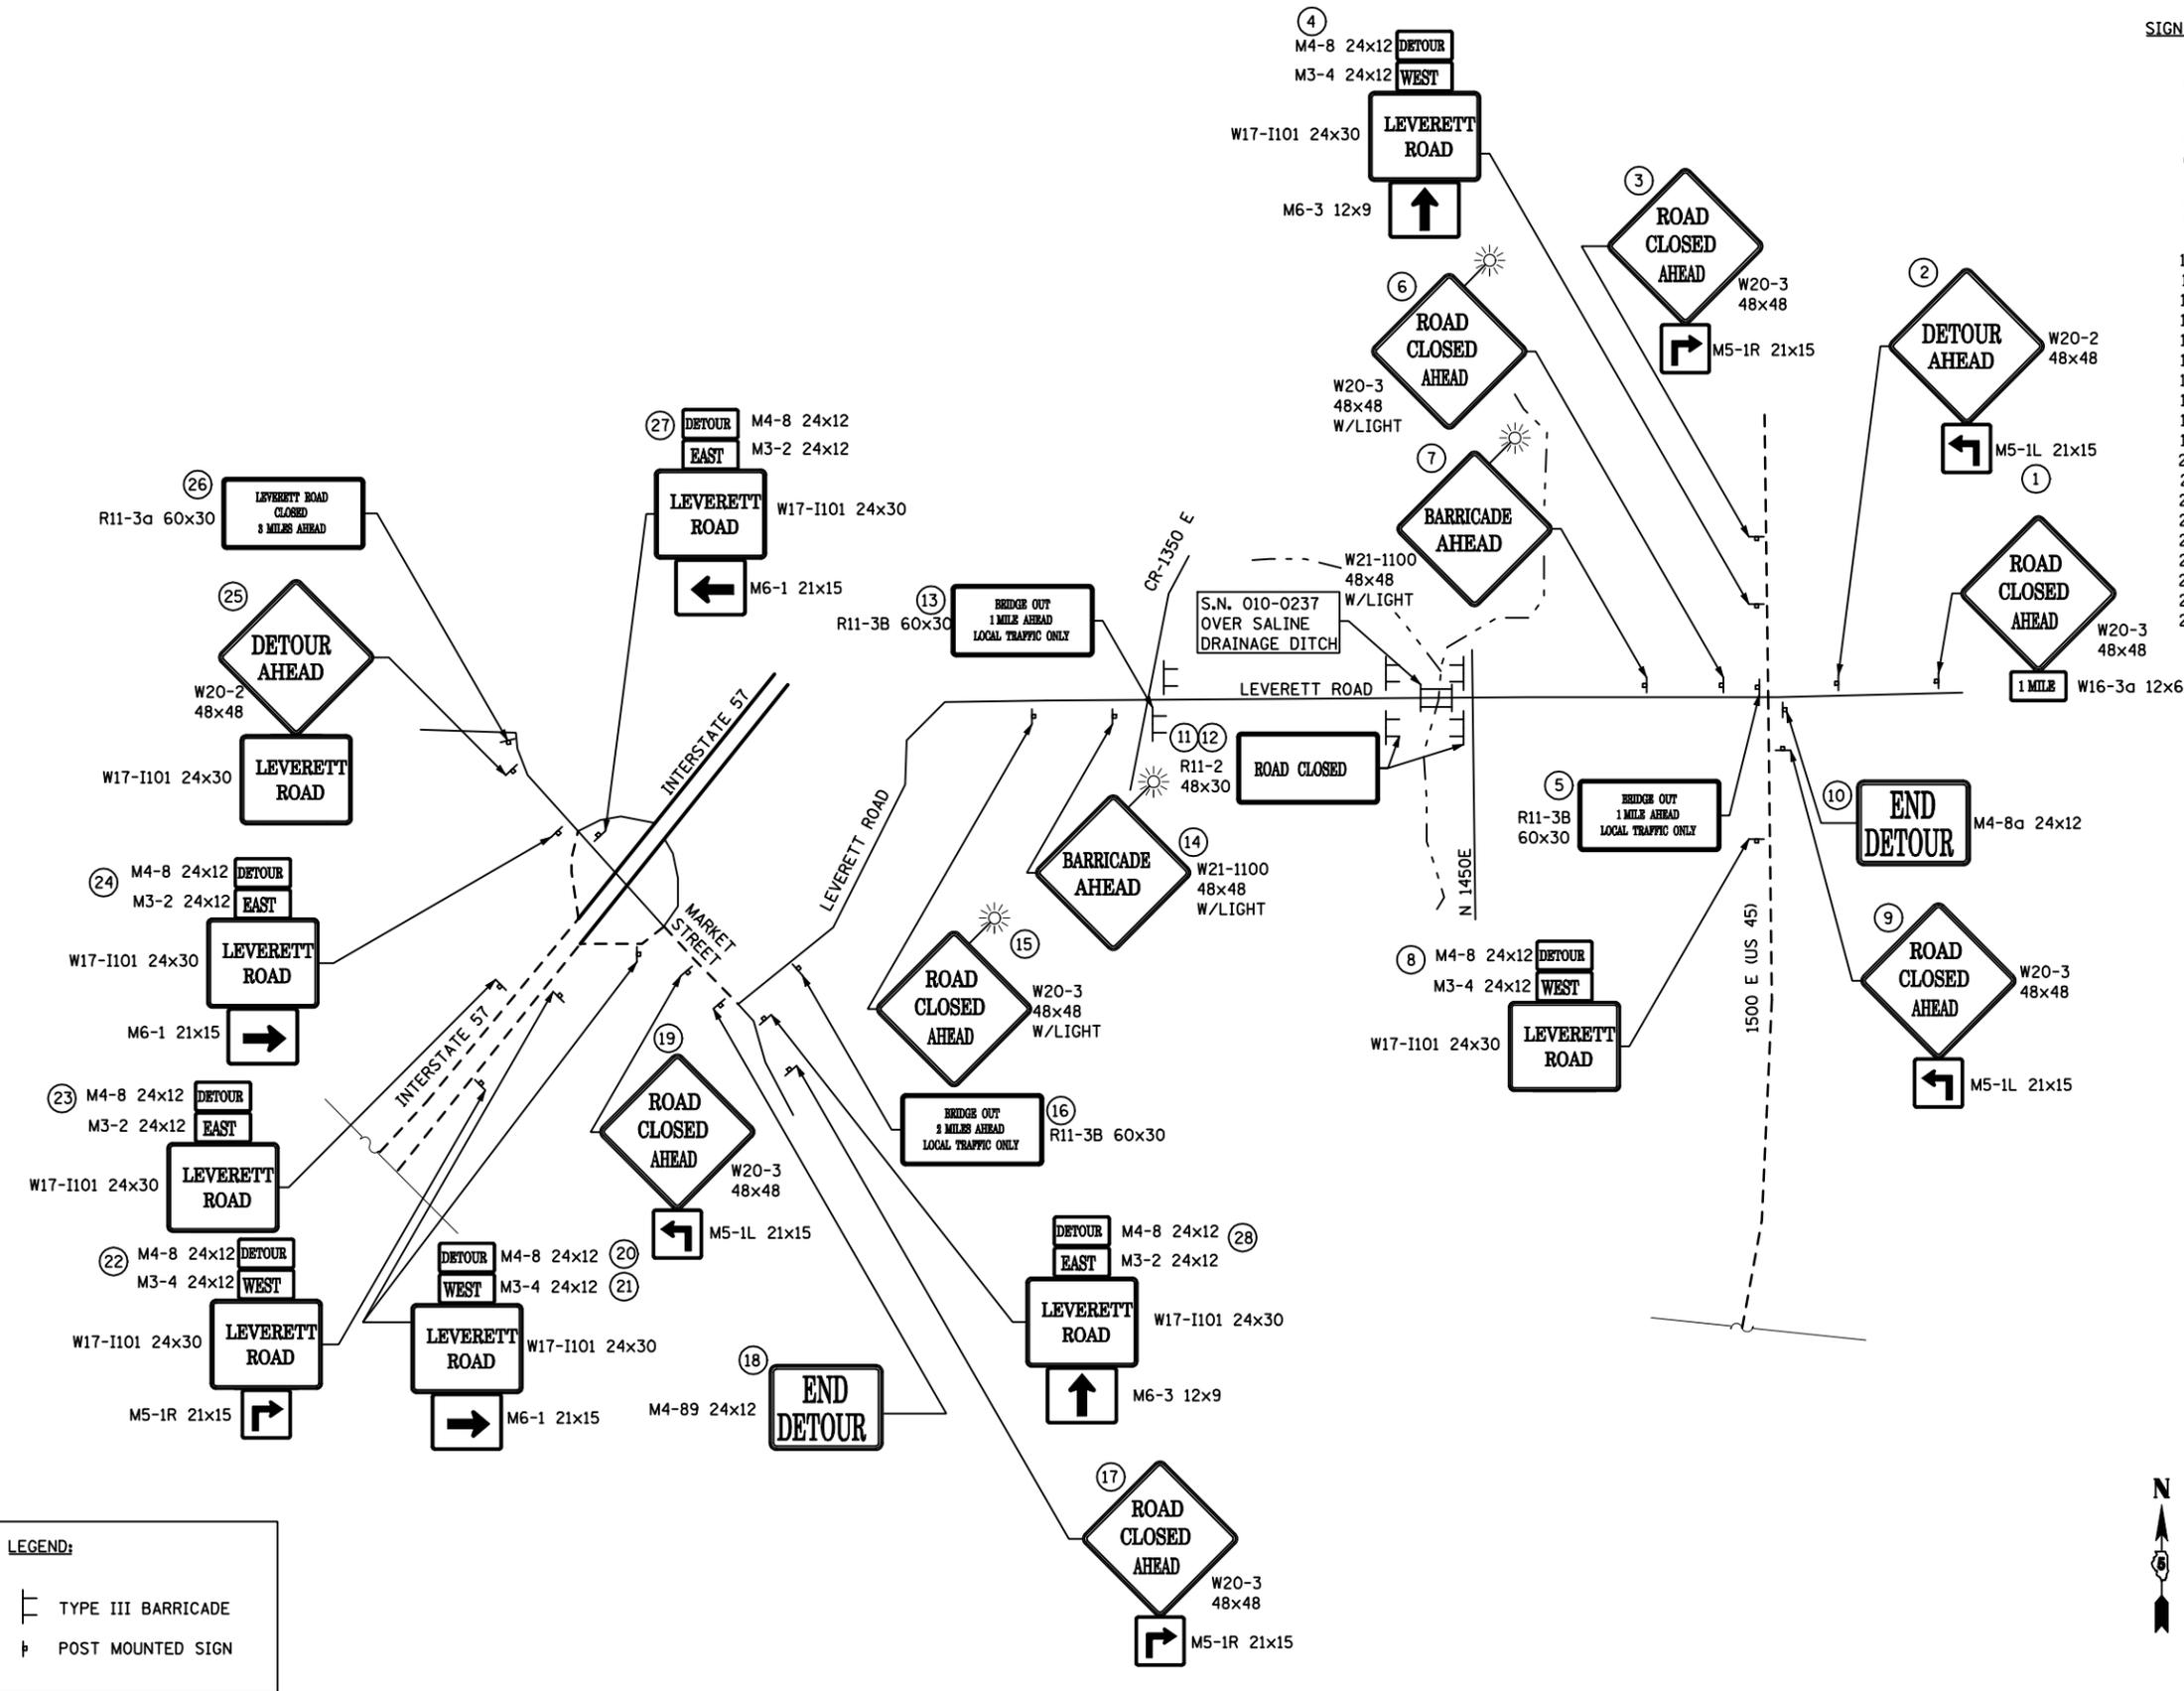

LEGEND:

	TYPE III BARRICADE
	POST MOUNTED SIGN

SIGN NO.	LOCATION
1	ERECT BESIDE STOP AHEAD SIGN
2	ERECT BESIDE JCT US 45 SIGN
3	ERECT BESIDE CROSSROAD LEVERETT ROAD SIGN
4	ERECT BESIDE ROYAL/LEVERETT GREEN SIGN
5	ERECT 75' ± WEST OF US 45 SIGN
6	ERECT 1000' ± EAST OF 1450 E ROAD
7	ERECT 100' ± EAST OF ARROWHEAD EAST DRIVE
8	ERECT BESIDE TOURIST INFO SIGN
9	ERECT IN CRT MEDIAN SHIELD AT START OF LEFT TURN LANE FOR LEVERETT ROAD
10	ERECT 75' ± EAST OF INTERSECTION
11	ERECT ON TYPE 3 BARRICADES
12	ERECT ON TYPE 3 BARRICADES
13	ERECT ON STAGGERED TYPE 3 BARRICADES WITH LIGHT
14	ERECT 100' ± OF SPEED LIMIT 45 MPH SIGN
15	ERECT BESIDE SPEED ZONE AHEAD 45 MPH SIGN
16	ERECT ON SHOULDER BY LEFT CURVE SIGN
17	ERECT BY LEVERETT 2 SIGN
18	ERECT UNDER LEVERETT 2 ARROW SIGN
19	ERECT BETWEEN RAMP AND LEVERETT ROAD
20	ERECT 150' ± FROM BEGINNING OF RAMP
21	ERECT BESIDE RIGHT SIDE DO NOT ENTER SIGN
22	ERECT 150' ± SOUTH OF MP. 240 SIGN
23	ERECT BESIDES MP. 240 SIGN
24	ERECT BESIDES KANKAKEE/CHAMPAIGN GREEN BOARD
25	ERECT BESIDE JCT I -57 SIGN
26	ERECT 100' ± FROM HENSLY RD. / CH 20
27	ERECT 100' PRIOR TO SB I-57 RAMP
28	ERECT JUST SOUTH OF LEVERETT ROAD

- NOTES:**
- EXISTING SIGNS WHICH CONFLICT WITH THE MARKED DETOUR SHALL BE COVERED. COST OF COVERING EXISTING SIGNS SHALL BE INCLUDED IN THE COST FOR TRAFFIC CONTROL AND PROTECTION (SPECIAL).
 - LEVERETT ROAD SHALL NOT BE CLOSED UNTIL ALL DETOUR SIGNING IS ERECTED AND APPROVED BY THE ENGINEER.
 - AS A MINIMUM, ALL AMBER FLASHING LIGHTS THAT ARE REQUIRED FOR THE DETOUR SIGNING SHALL MEET THE REQUIREMENTS FOR TYPE A - LOW INTENSITY FLASHING PER ARTICLE 116.02 OF THE STANDARD SPECIFICATIONS. ALL LIGHTS SHALL OPERATE DURING HOURS OF DARKNESS. ONLY LIGHTS THAT HAVE BEEN APPROVED BY THE ILLINOIS DEPARTMENT OF TRANSPORTATION SHALL BE USED.
 - ALL W17-1101 SIGNS SHALL BE ORANGE WITH BLACK LETTERS.



USER NAME = keyarb	DESIGNED - RRD	REVISED -
PLOT SCALE =	DRAWN - KAS	REVISED -
PLOT DATE = 3/25/2008	CHECKED - JAR	REVISED -
	DATE - 3/14/08	REVISED -

**STATE OF ILLINOIS
DEPARTMENT OF TRANSPORTATION**

DETOUR SIGNING DETAIL - 1			
SCALE: NTS	SHEET NO. 1 OF 2 SHEETS	STA.	TO STA.

F.A.S. RTE.	SECTION	COUNTY	TOTAL SHEETS	SHEET NO.
502	(86BR)BR	CHAMPAIGN	30	19
FED. ROAD DIST. NO.			ILLINOIS FED. AID PROJECT	
			CONTRACT NO. 70426	