


**PLAN VIEW**  
(TYPICAL FIELD ENTRANCE)

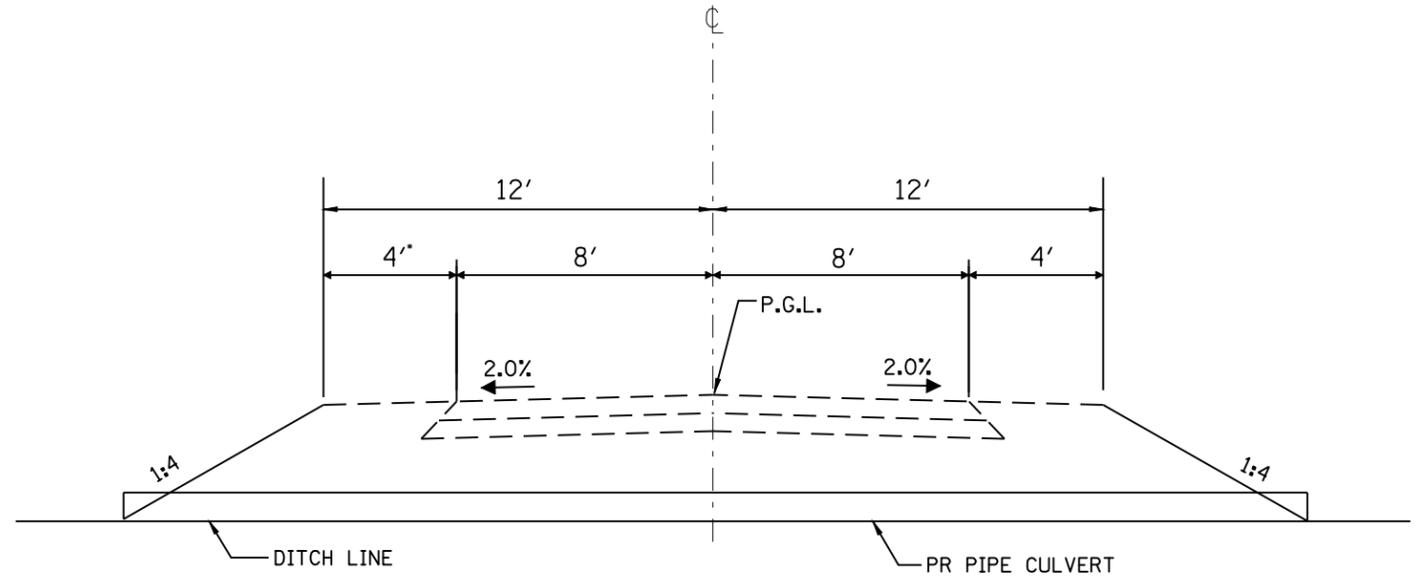

NOTE: USE SAME PAVEMENT  
STRUCTURE AS FOR ACCESS ROADS

**CROSS SECTIONAL VIEW**  
(TYPICAL FIELD ENTRANCE, PREGRADE ONLY AREAS)

• LAGRANGE WETLAND BANK  
•• D6 WETLAND MITIGATION 3

FILE NAME =	USER NAME = laughlinr1	DESIGNED -	REVISED -
C:\Projects\d650305\contract 03\shhtypic01s.dgn		DRAWN - EJW	REVISED -
	PLOT SCALE = 5.0000' / IN.	CHECKED - JCN	REVISED -
	PLOT DATE = Mar-17-2008 12:03:28PM	DATE -	REVISED -

**STATE OF ILLINOIS**  
**DEPARTMENT OF TRANSPORTATION**

**TYPICAL CROSS SECTIONS**

SCALE: SHEET NO. OF SHEETS STA. TO STA.

F.A.P. RTE.	SECTION	COUNTY	TOTAL SHEETS	SHEET NO.
•	••	BROWN	174	12
			<b>CONTRACT NO. 72968</b>	
FED. ROAD DIST. NO.		ILLINOIS FED. AID PROJECT		