


FIELD # 8
STATE OF ILLINOIS

FIELD # 1
STATE OF ILLINOIS

FIELD # 9
STATE OF ILLINOIS

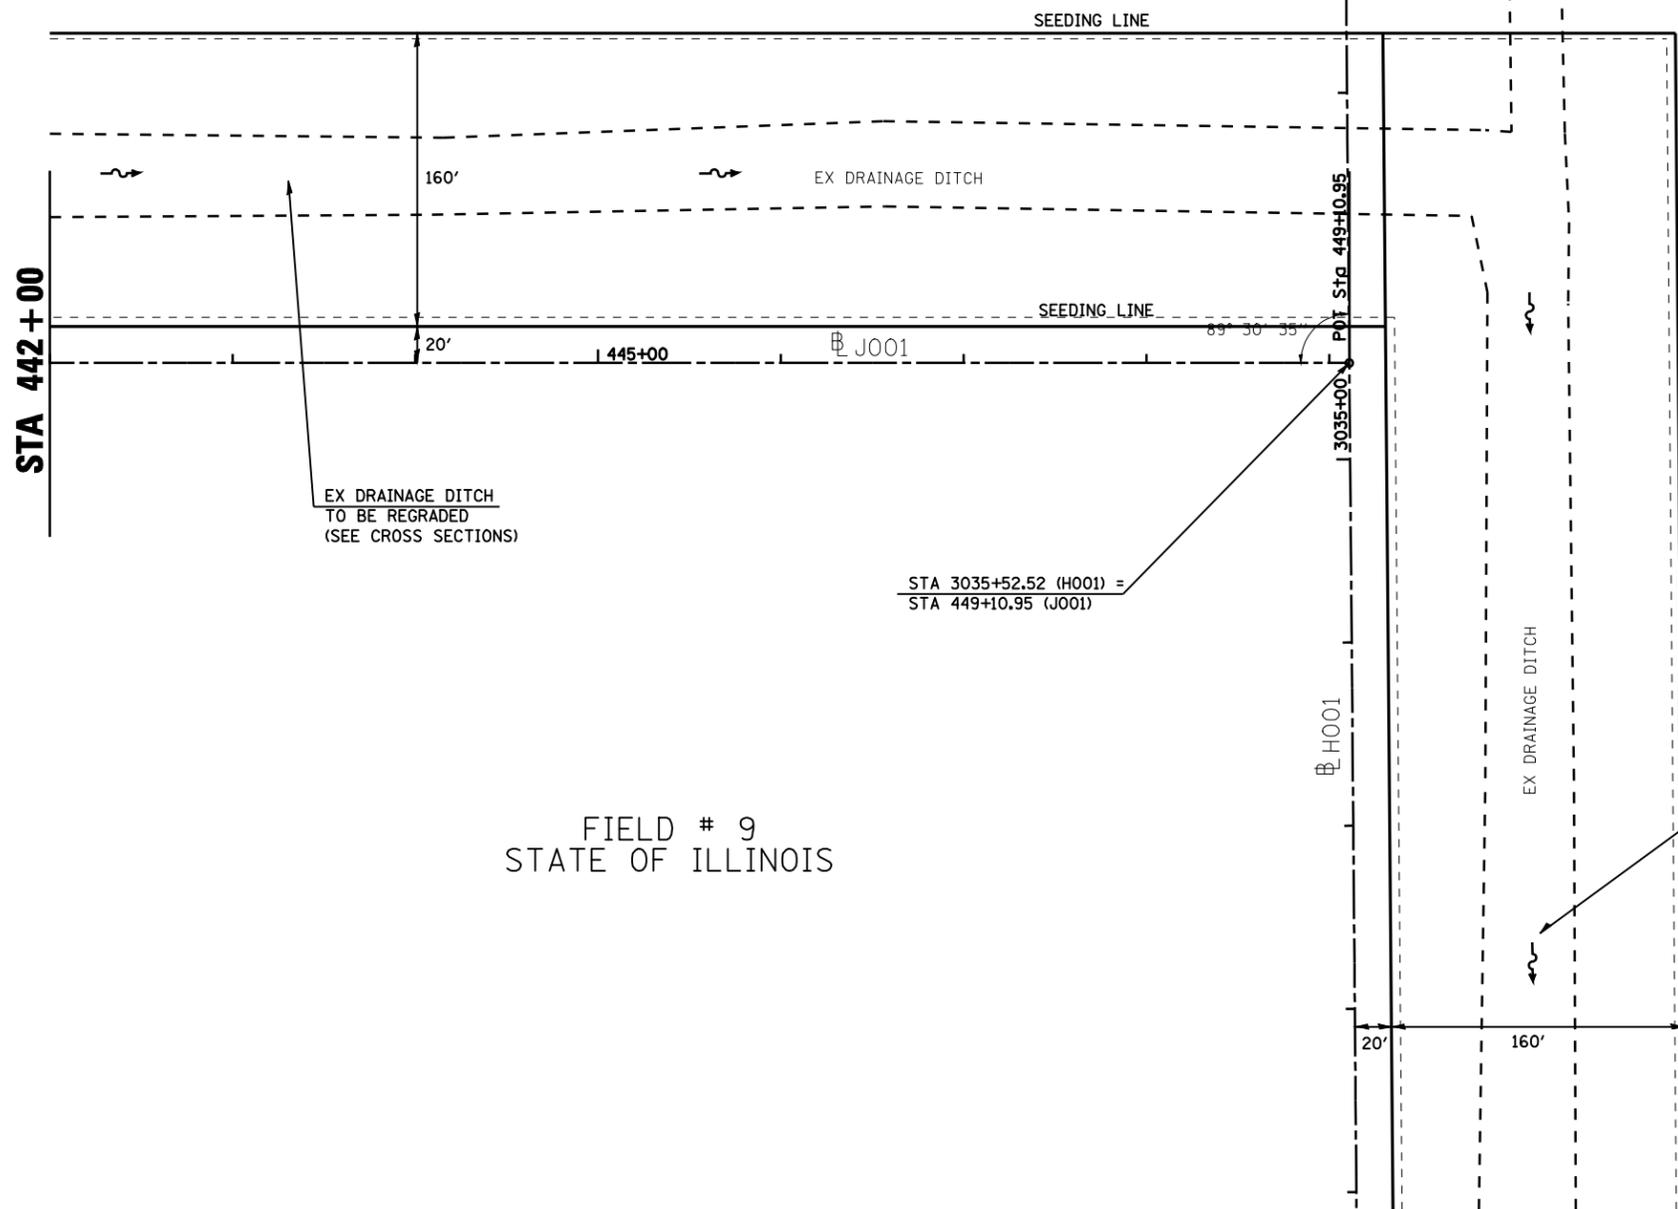

STA 3038+00 TO STA 3050+00
EX DRAINAGE DITCH
PREVIOUSLY DEACTIVATED
BY GRADING
(BY OTHERS)



EX DRAINAGE DITCH
TO BE REGRADED
(SEE CROSS SECTIONS)

STA 3035+52.52 (H001) =
STA 449+10.95 (J001)

EX DRAINAGE DITCH
TO BE REGRADED
(SEE CROSS SECTIONS)

- LAGRANGE WETLAND BANK
- D6 WETLAND MITIGATION 3

FILE NAME =	USER NAME = laughlinr1	DESIGNED -	REVISED -
C:\Projects\d650305\contract 03\plan-j001.dgn		DRAWN - KPG	REVISED -
	PLOT SCALE = 100.0000' / IN.	CHECKED - JCN	REVISED -
	PLOT DATE = Mar-17-2008 12:05:30PM	DATE -	REVISED -

**STATE OF ILLINOIS
DEPARTMENT OF TRANSPORTATION**

PLAN SHEET - J001

SCALE:	SHEET NO.	OF SHEETS	STA.	TO STA.
--------	-----------	-----------	------	---------

F.A. RTE.	SECTION	COUNTY	TOTAL SHEETS	SHEET NO.
*	**	BROWN	174	37
CONTRACT NO. 72968				
FED. ROAD DIST. NO. ILLINOIS FED. AID PROJECT				