


DATE	
BY	
FINAL SURVEY	
SUBMITTED	
NOTE BOOK	
NO.	
AREAS CHECKED	
AREAS CHECKED	

DATE	
BY	
ORIGINAL SURVEY	
SUBMITTED	
NOTE BOOK	
NO.	
AREAS CHECKED	
AREAS CHECKED	

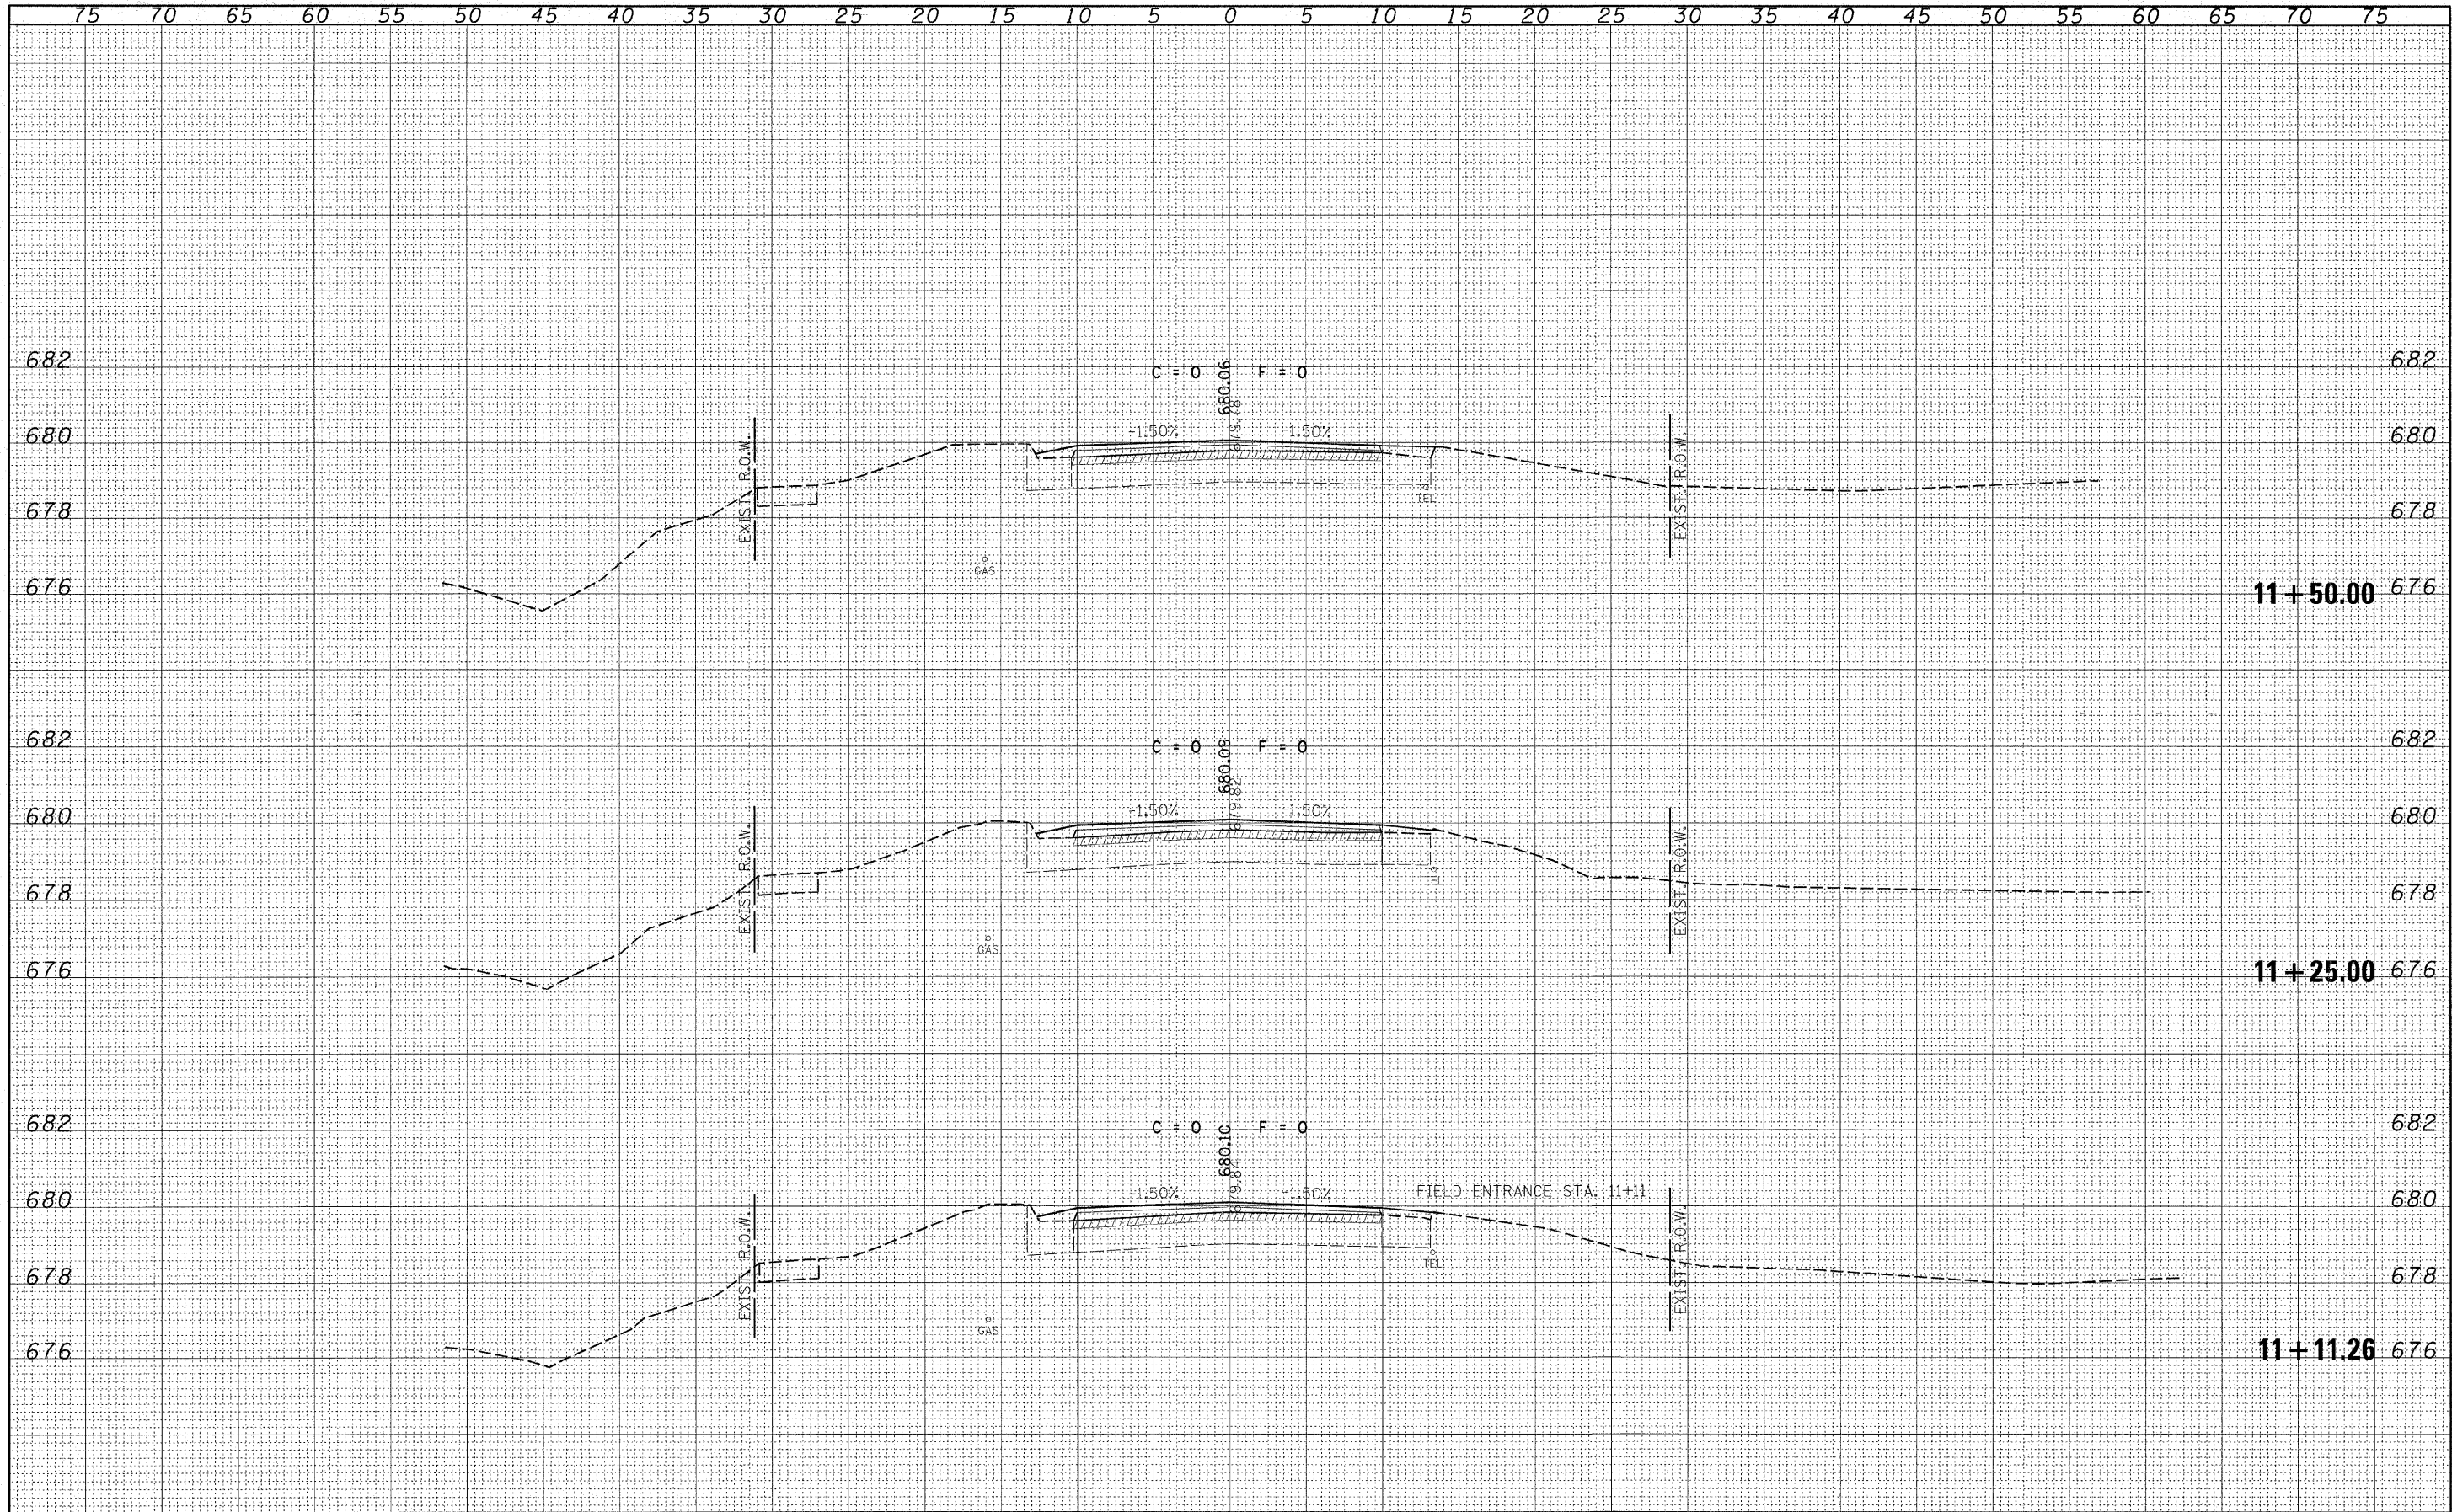

FILE NAME = 93004-sht-sxs.dgn
 USER NAME =
 PLOT SCALE =
 PLOT DATE = 3/12/2008

DESIGNED -	L.F.S.	REVISED -	
DRAWN -	TWK	REVISED -	
CHECKED -		REVISED -	
DATE -	3/11/08	REVISED -	

STATE OF ILLINOIS
 COUNTY HIGHWAY DEPARTMENT

HLR HAMPTON, LENZINI & RENWICK, INC.
 CIVIL & STRUCTURAL ENGINEERS
 LAND SURVEYORS
 SCALE: SHEET NO. OF SHEETS

CROSS SECTIONS
WEST ST. GEORGETOWN
 STA. 11+11.26 TO STA. 11+50.00

F.A.U.	SECTION	COUNTY	TOTAL SHEETS	SHEET NO.
7059	05-00155-00-RS	VERMILION	97	34
FED. ROAD DIST. NO.			ILLINOIS FED. AID PROJECT	
			CONTRACT NO. 91386	