



F.A.P. RTE.	SECTION	COUNTY	TOTAL SHEETS	SHEET NO.
781	1YRS, 2ZRS-1	CRAWFORD	378	56
STA. 4+025		TO STA. 4+200		
FED. ROAD DIST. NO.	ILLINOIS	FED. AID PROJECT		

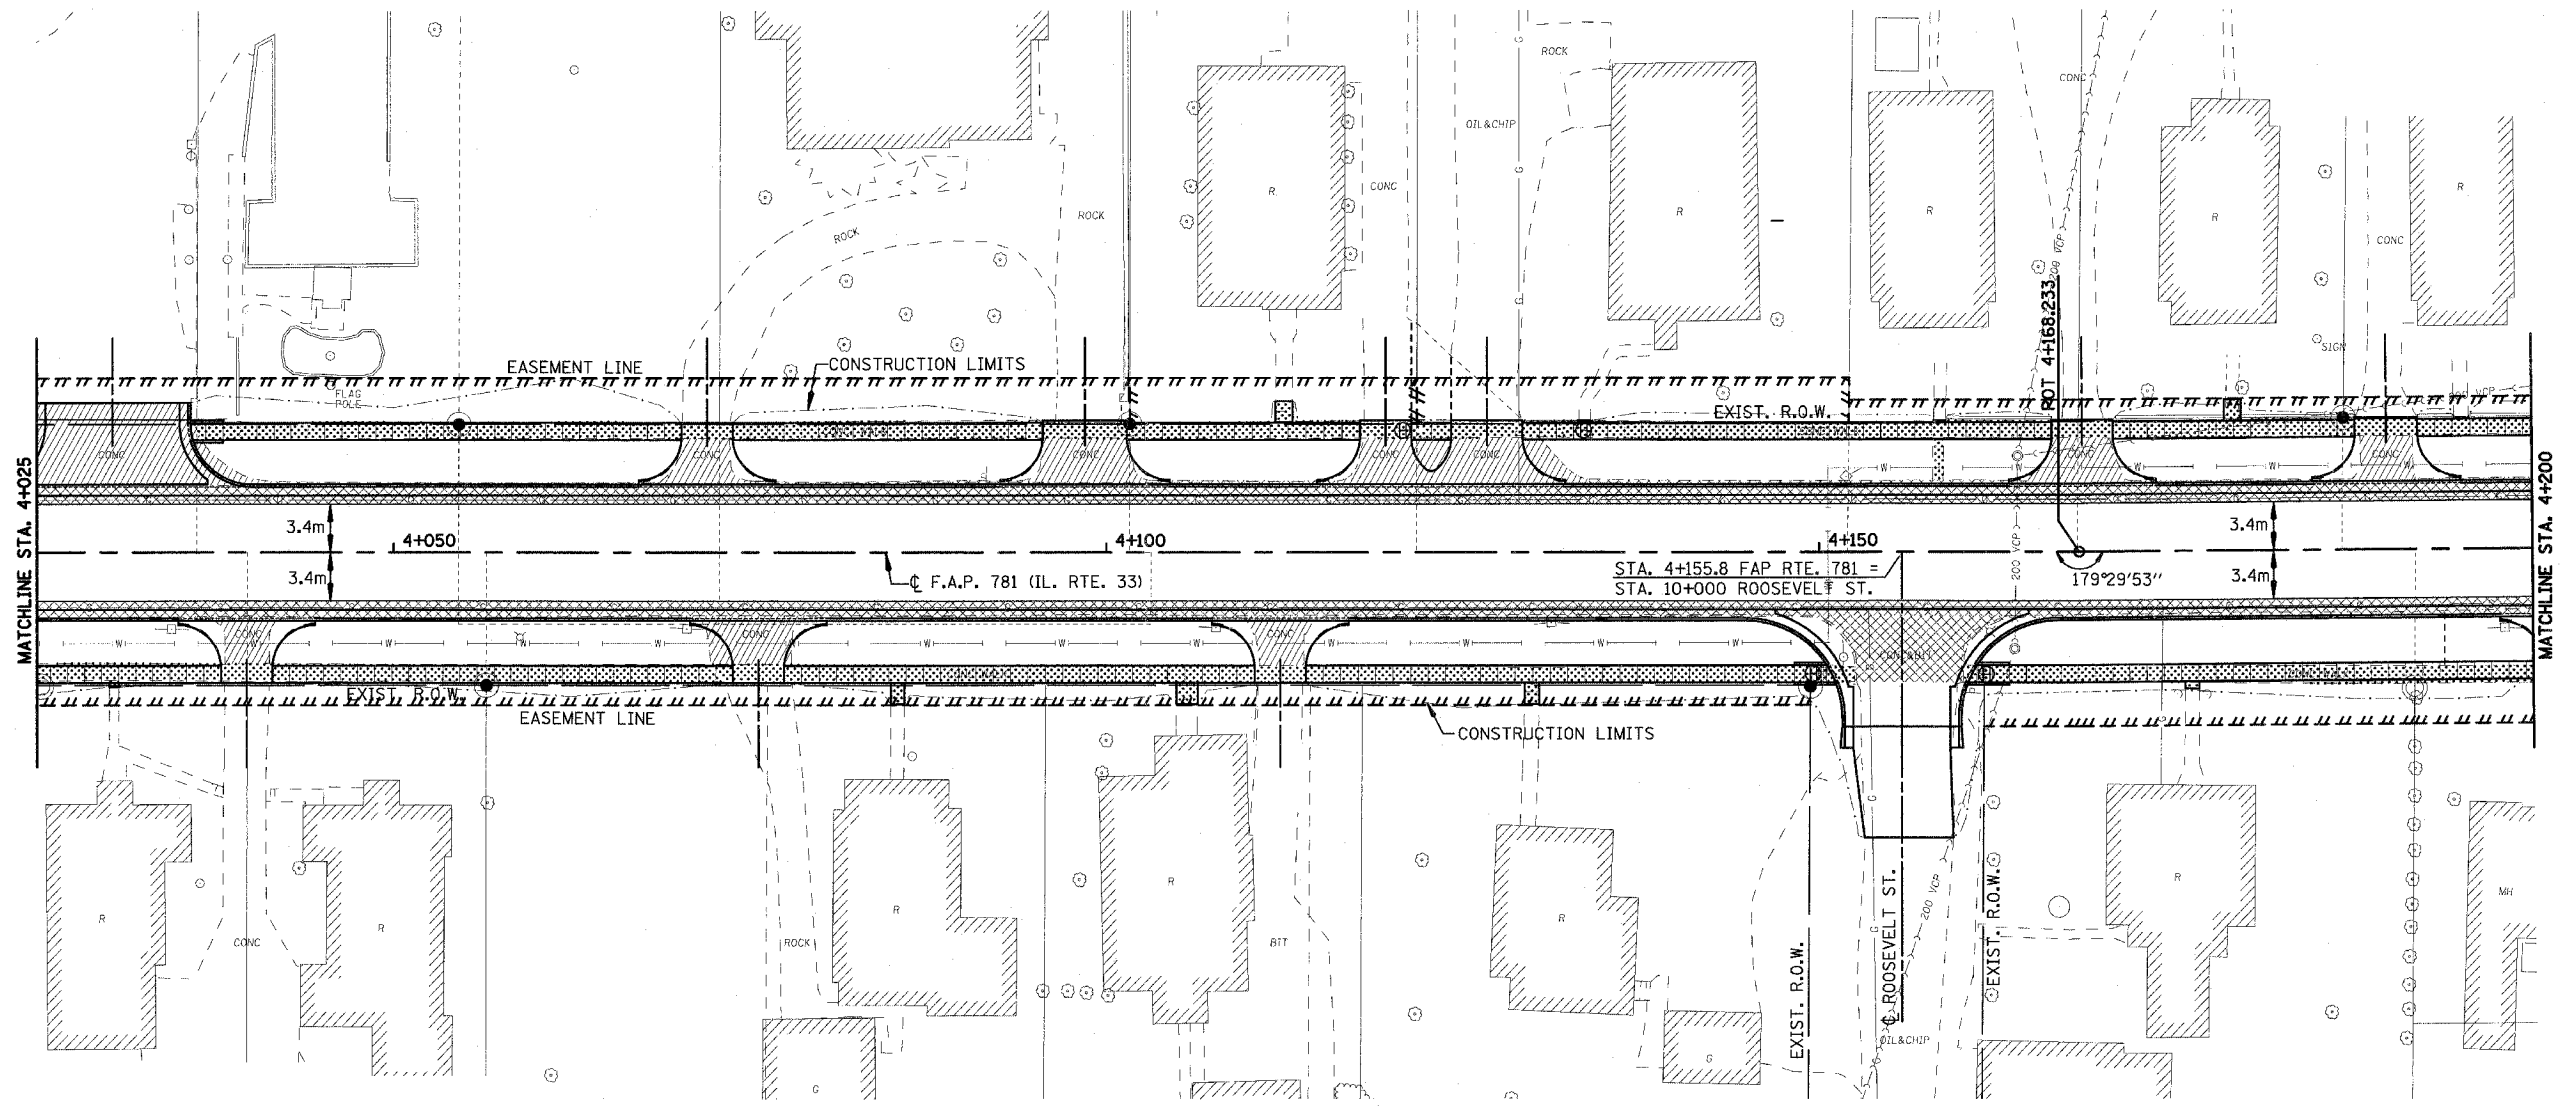

LEGEND

- DRIVEWAY PAVEMENT REMOVAL
(INCLUDES ALL MATERIAL ENCOUNTERED)
- PAVEMENT REMOVAL
(INCLUDES ALL MATERIAL ENCOUNTERED)
- SIDEWALK REMOVAL
(INCLUDES STEPS)

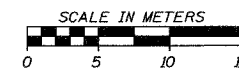

REVISIONS	
NAME	DATE

ILLINOIS DEPARTMENT OF TRANSPORTATION

REMOVAL ITEMS

SCALE _____ DRAWN BY EDW
 DATE APRIL 18, 2008 CHECKED BY RGH

PLOT DATE = 4/18/2008
 FILE NAME = H:\4428\78066.REK206_09.dgn

H. M. & G. NO. 4420