

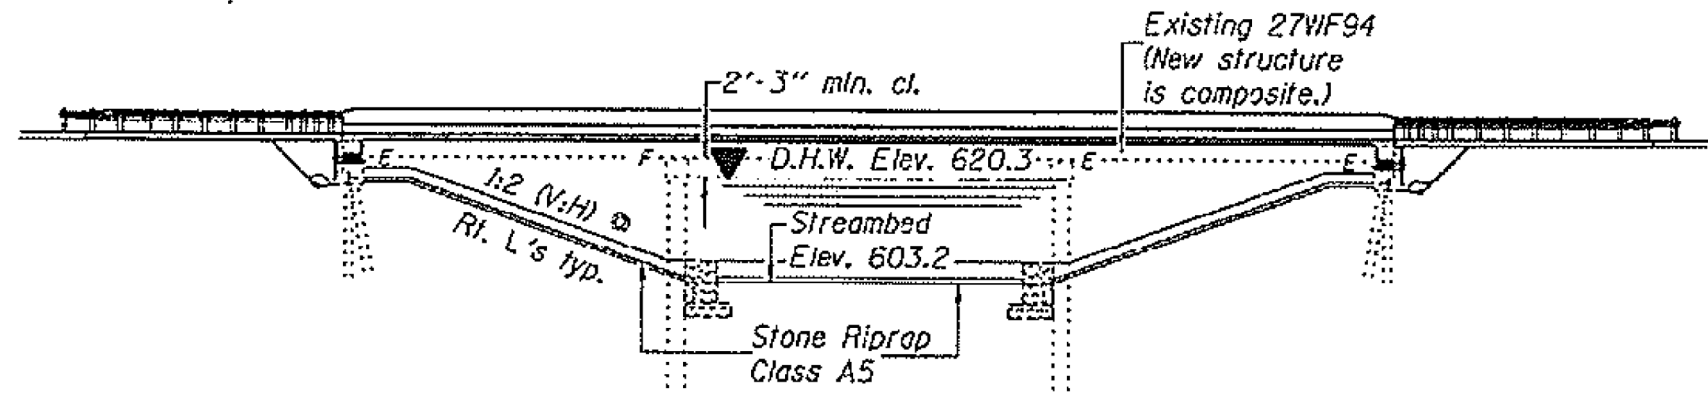


LOCATION 5 S.N. 094-0002 INFORMATION ONLY

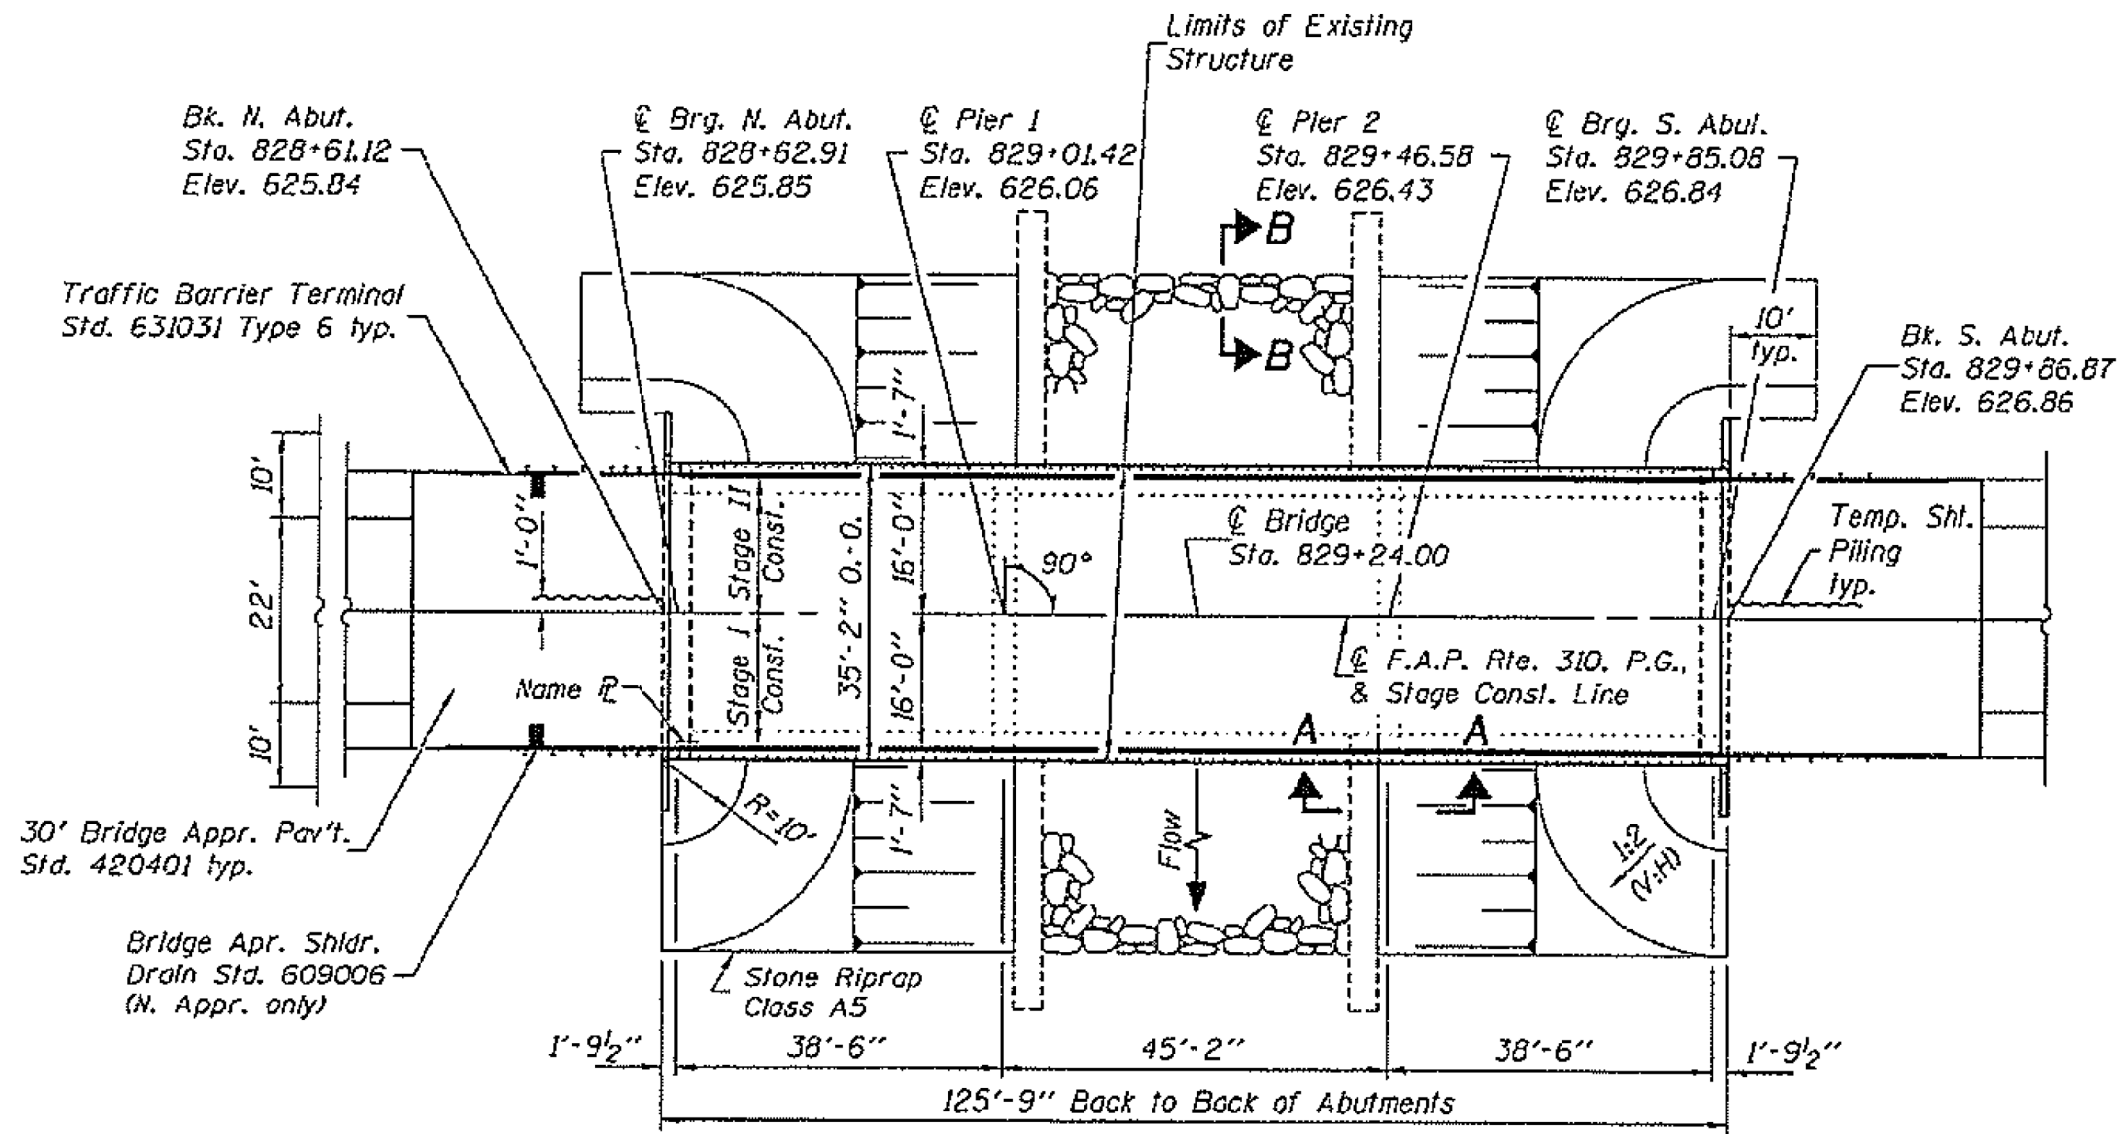

ELEVATION

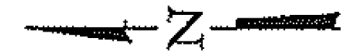

PLAN

FILE NAME = Contract 68B47 bridge painting 2014.dgn	USER NAME = T.INGLIS	DESIGNED - TOM INGLIS	REVISED -
		DRAWN -	REVISED -
	PLOT SCALE = 100.0000' / in.	CHECKED -	REVISED -
Default	PLOT DATE = 3/26/2014	DATE -	REVISED -

STATE OF ILLINOIS
DEPARTMENT OF TRANSPORTATION

PLAN VIEW LOCATION 5 STRUCTURE 094-0002

SCALE: SHEET OF SHEETS STA. TO STA.

F.A. RTE.	SECTION	COUNTY	TOTAL SHEETS	SHEET NO.
VAR	D4 BRIDGE PAINTING 2014	VARIOUS	21	18
			CONTRACT NO. 68B47	
ILLINOIS FED. AID PROJECT				