



EXISTING TYPICAL CROSS SECTION
STATION 1079+79.8 TO STATION 1077+60

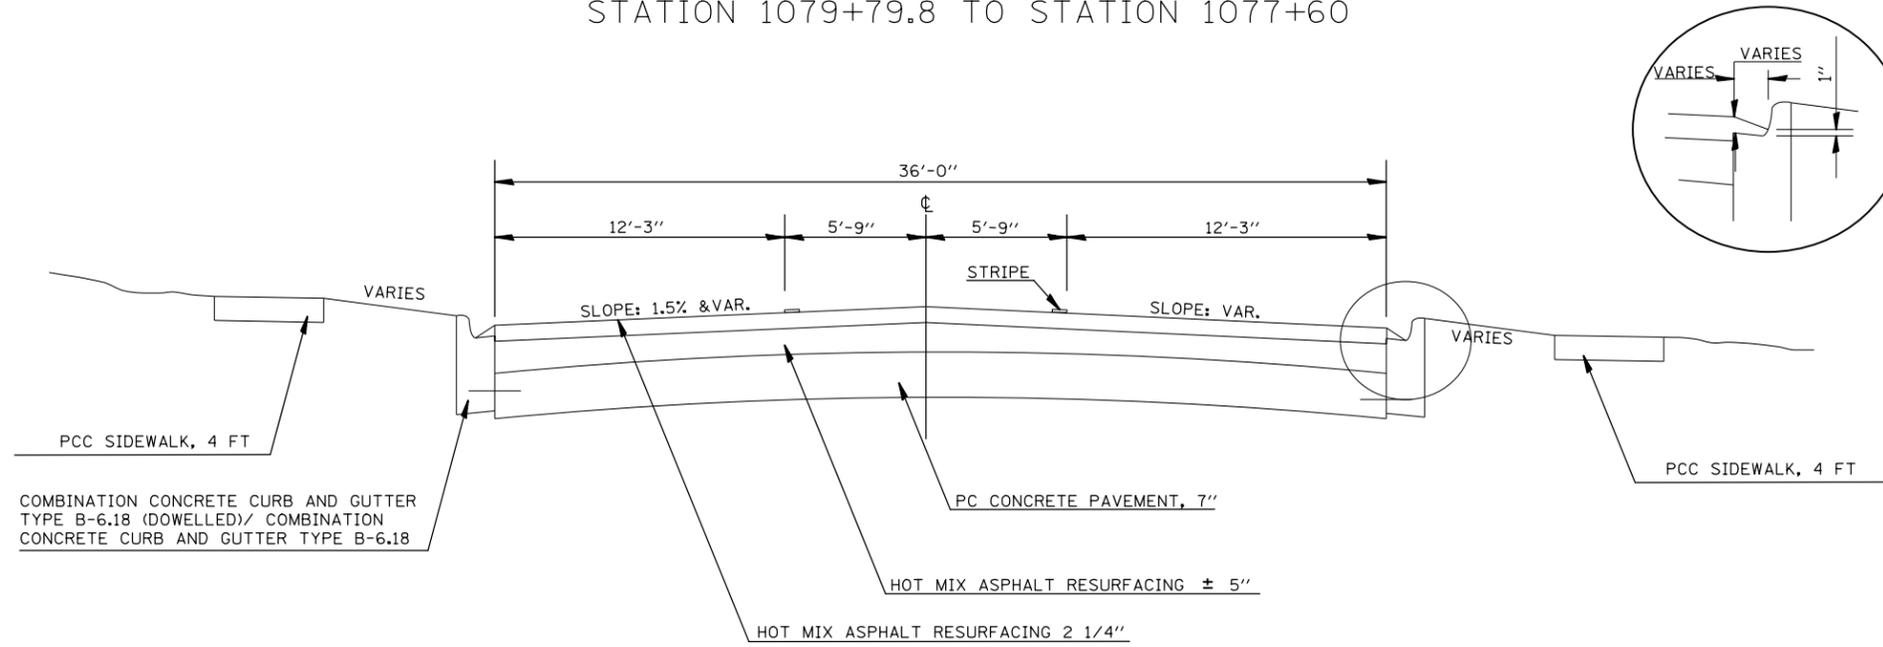

EXISTING TYPICAL CROSS SECTION
STATION 1077+60 TO STATION 1071+25

RAILROAD OMISSION
STA. 1070+81 TO STA. 1071+25

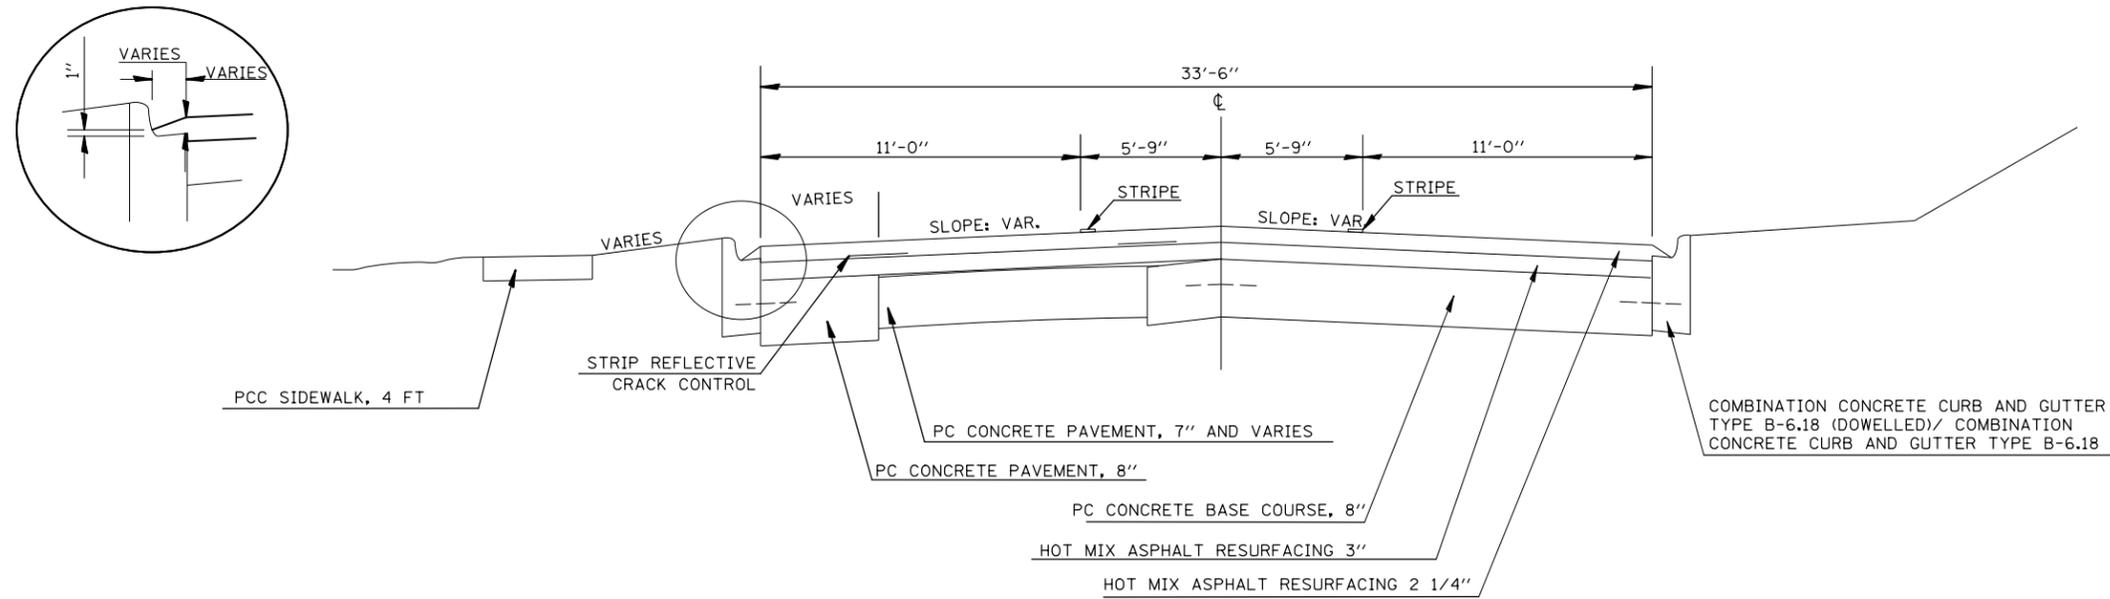

FILE NAME =	USER NAME = ceerlockjd	DESIGNED -	REVISED -
et:\pwork\pwork\ceerlockjd\0388189\0388189.dgn	70843-sht-typicals.dgn	DRAWN -	REVISED -
PLOT SCALE = 40.0000' / in.	CHECKED -	REVISED -	REVISED -
PLOT DATE = 4/10/2014	DATE -	REVISED -	REVISED -

STATE OF ILLINOIS
DEPARTMENT OF TRANSPORTATION

EXISTING TYPICALS

SCALE: SHEET 2 OF 11 SHEETS STA. TO STA.

F.A.P. RTE.	SECTION	COUNTY	TOTAL SHEETS	SHEET NO.
741	(7.ZIRS-3	PIATT	63	10
CONTRACT NO. 70843				
ILLINOIS FED. AID PROJECT				