



EXISTING TYPICAL CROSS SECTION  
STATION 990+59.75 TO STATION 987+79

\* STATION EQUATION:  
STATION 987+79.68 BK =  
STATION 18+15.09 AH  
(BEGIN STATIONS RUN SOUTH TO NORTH)

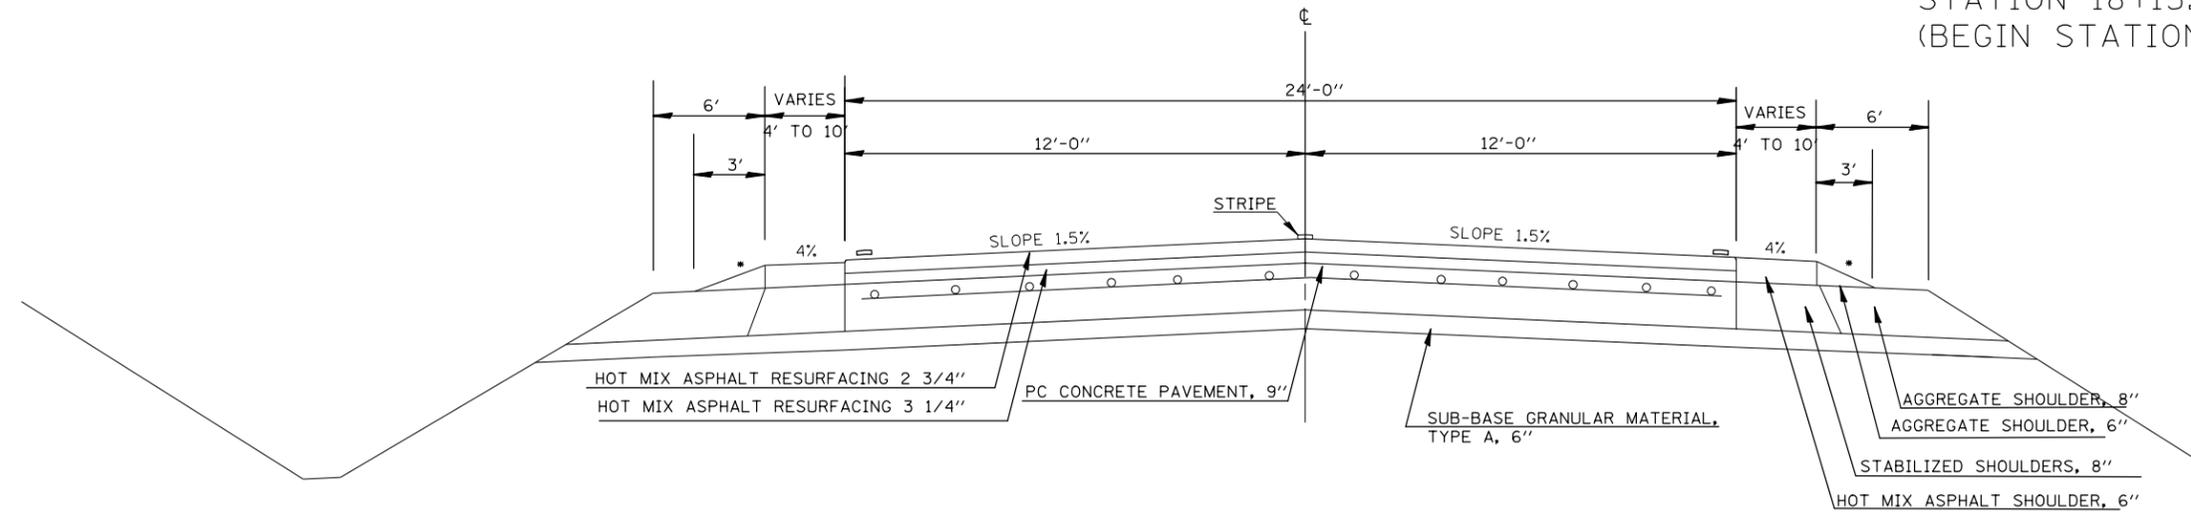

• SLOPE VARIES, MAX 9%

EXISTING TYPICAL CROSS SECTION  
STATION 18+15.09 TO STATION 28+62

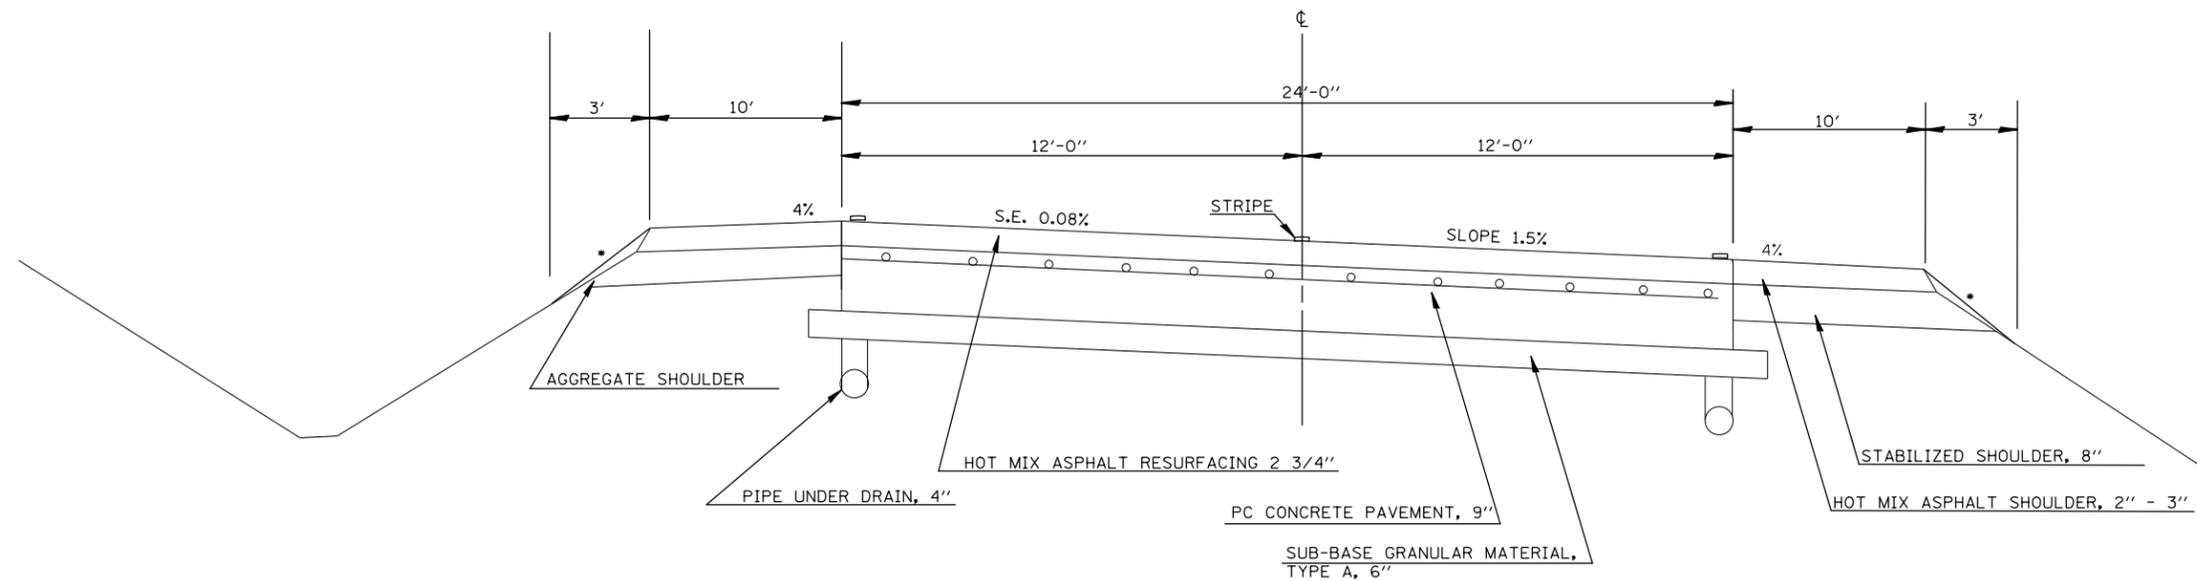

• SLOPE VARIES, MAX 9%

FILE NAME =	USER NAME = ceerlockjd	DESIGNED -	REVISD -
et:\pwork\pwork\ceerlockjd\0388189\03	70843-sht-typicals.dgn	DRAWN -	REVISD -
	PLOT SCALE = 40.0000' / in.	CHECKED -	REVISD -
	PLOT DATE = 4/10/2014	DATE -	REVISD -

STATE OF ILLINOIS  
DEPARTMENT OF TRANSPORTATION

EXISTING TYPICALS

SCALE: \_\_\_\_\_ SHEET 9 OF 11 SHEETS STA. \_\_\_\_\_ TO STA. \_\_\_\_\_

F.A.P. RTE.	SECTION	COUNTY	TOTAL SHEETS	SHEET NO.
741	(7,ZRS-3	PIATT	63	17
CONTRACT NO. 70843				
ILLINOIS FED. AID PROJECT				