



① PROPOSED TYPICAL CROSS SECTION
STATION 500+06.52 TO STATION 507+00.00 ②

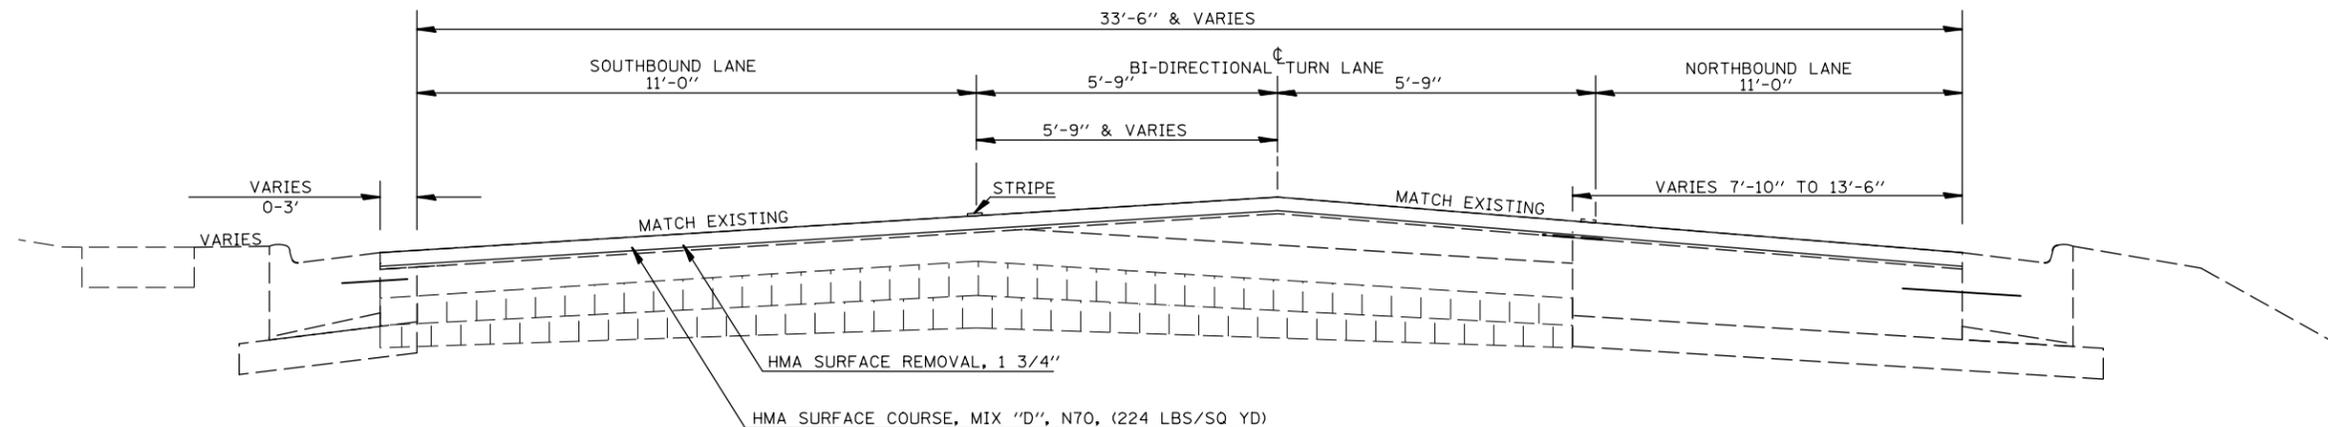

② PROPOSED TYPICAL CROSS SECTION
① STATION 507+00.00 TO STATION 524+84.42 ③

* STATION EQUATION:
STATION 524+84.42 BK =
STATION 1079.79.84 AH
(BEGIN STATIONS RUN NORTH TO SOUTH)

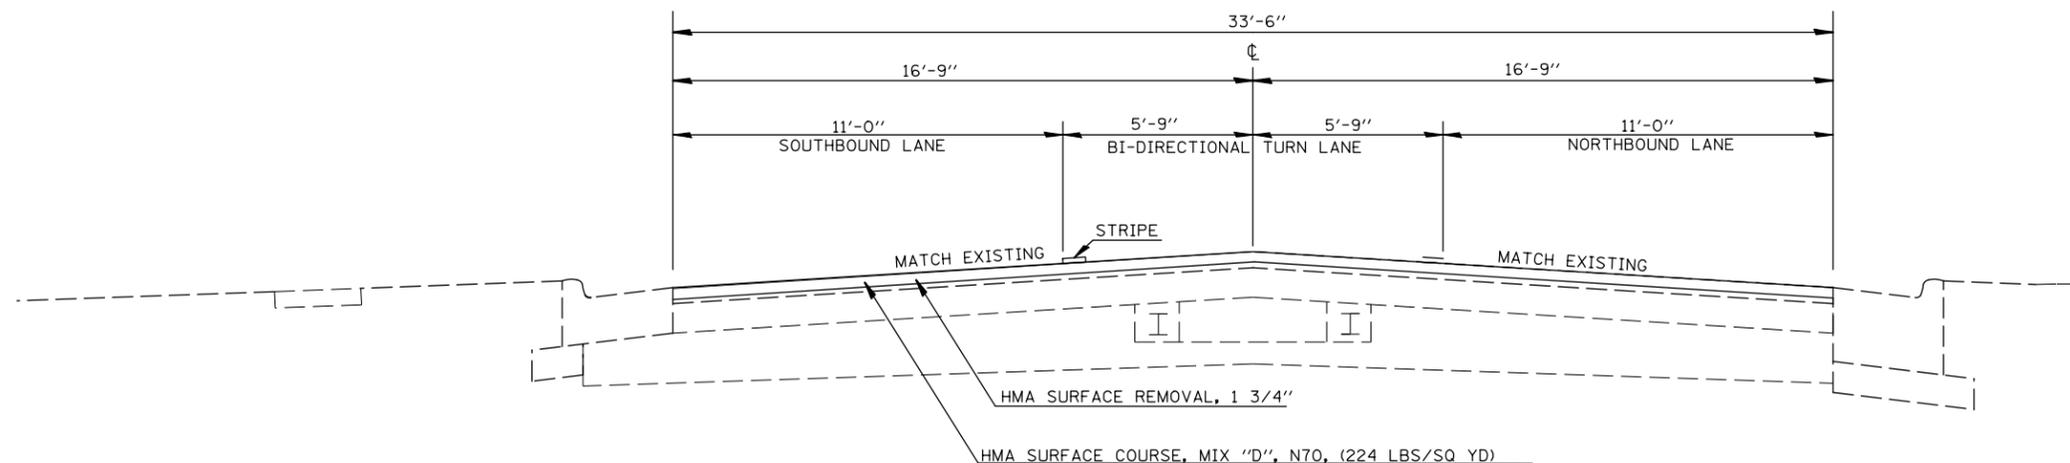

| | | | | | | | | | | | |
|---|-----------------------------|------------|-----------|---|--------------------------|---------------------------|------------|--------|--------------|-----------|--|
| FILE NAME = | USER NAME = ceerlockjd | DESIGNED - | REVISED - | STATE OF ILLINOIS DEPARTMENT OF TRANSPORTATION | PROPOSED TYPICALS | F.A.P. RTE. | SECTION | COUNTY | TOTAL SHEETS | SHEET NO. | |
| et:\pw\work\p\dot\ceerlockjd\0388189\03 | 70843-sht-typicals.dgn | DRAWN - | REVISED - | | | 741 | (7.ZIRS-3) | PIATT | 63 | 20 | |
| | PLOT SCALE = 40.0000' / in. | CHECKED - | REVISED - | | | CONTRACT NO. 70843 | | | | | |
| | PLOT DATE = 4/10/2014 | DATE - | REVISED - | | | ILLINOIS FED. AID PROJECT | | | | | |