



3 PROPOSED TYPICAL CROSS SECTION
 2 STATION 1079+79.8 TO STATION 1077+60 4

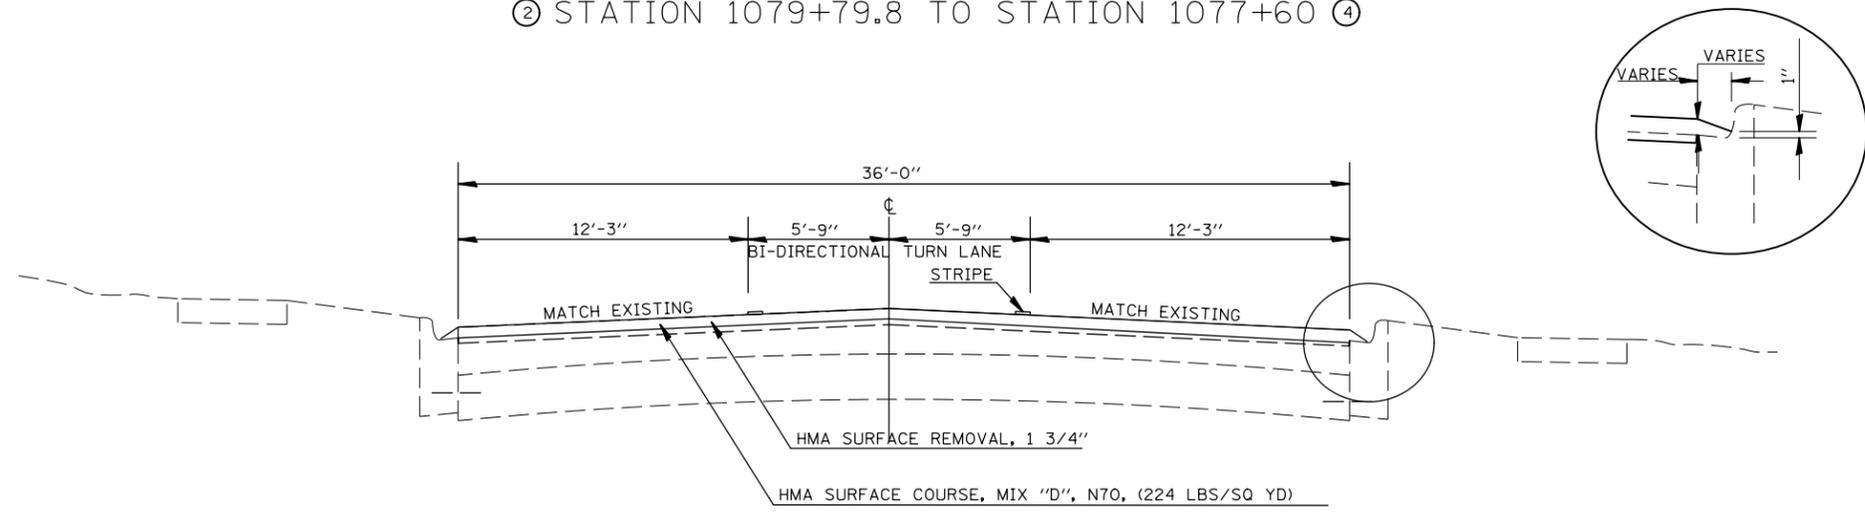

4 PROPOSED TYPICAL CROSS SECTION
 3 STATION 1077+60 TO STATION 1071+25 5

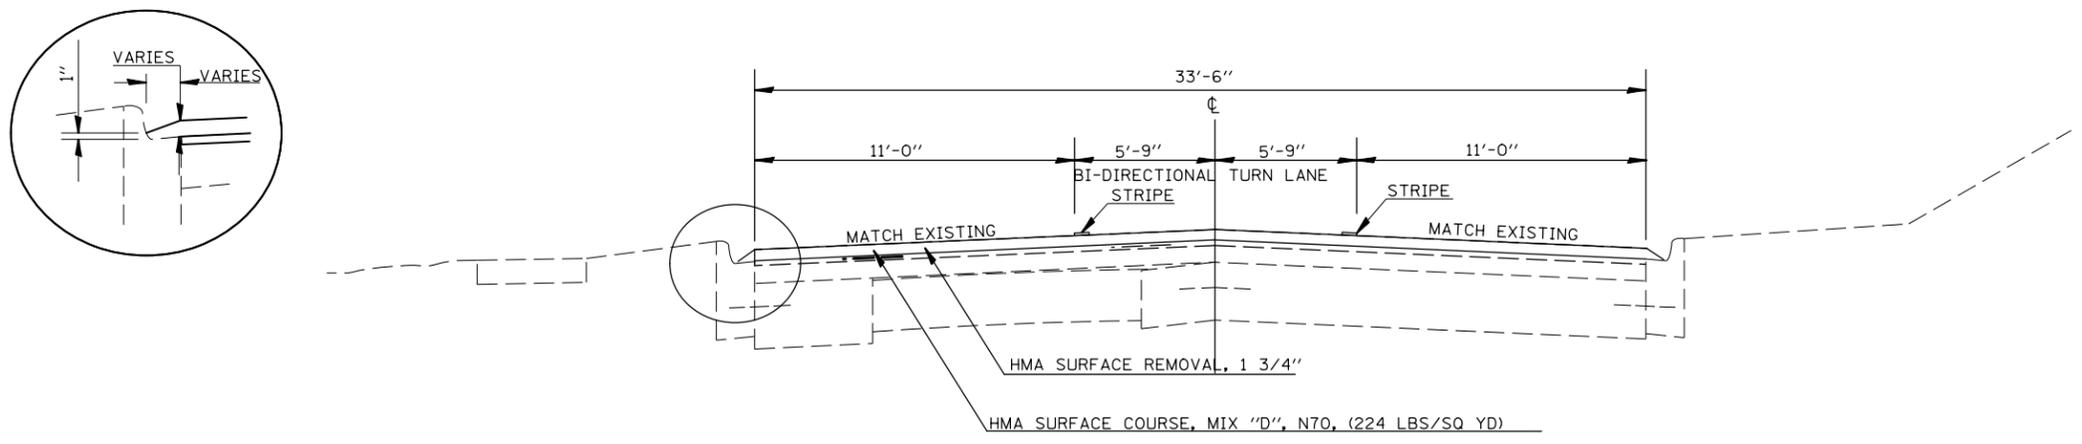

FILE NAME =	USER NAME = ceerlockjd	DESIGNED -	REVISED -	STATE OF ILLINOIS DEPARTMENT OF TRANSPORTATION	PROPOSED TYPICALS	F.A.P. RTE.	SECTION	COUNTY	TOTAL SHEETS	SHEET NO.
ce:\pwork\pwork\ceerlockjd\0388189\0388189.dgn	70843-sh-t-typicals.dgn	DRAWN -	REVISED -			741	(7.ZIRS-3)	PIATT	63	21
PLOT SCALE = 40.0000' / in.	CHECKED -	REVISED -	REVISED -			CONTRACT NO. 70843				
PLOT DATE = 4/10/2014	DATE -	REVISED -	REVISED -			ILLINOIS FED. AID PROJECT				
SCALE: _____ SHEET 2 OF 11 SHEETS STA. _____ TO STA. _____										