



15 PROPOSED TYPICAL CROSS SECTION  
 14 STATION 1001+46.2 TO STATION 1000+75.75 •  
 \* STATION 998+29 TO STATION 997+14.08 16

\* BRIDGE OMISSION:  
 STATION 1000+75.75 TO  
 STATION 998+29

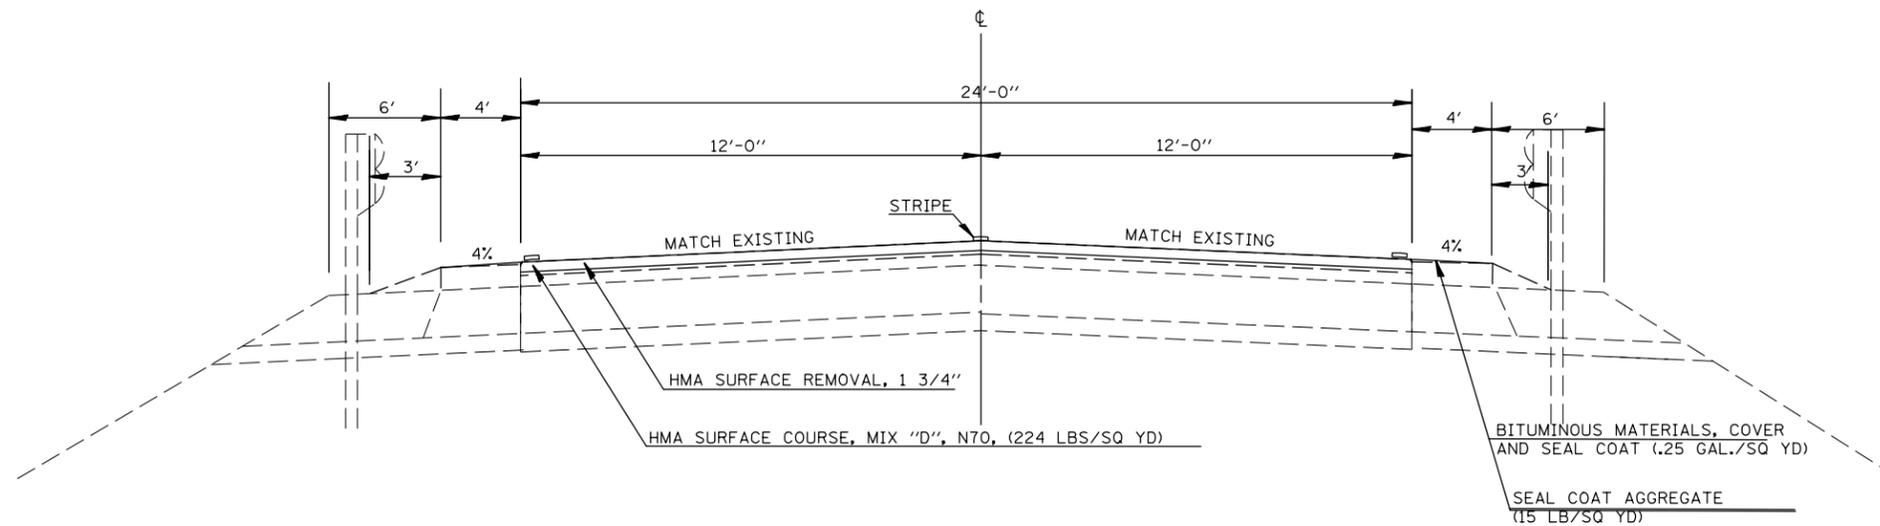

16 PROPOSED TYPICAL CROSS SECTION  
 15 STATION 997+14.08 TO STATION 990+59.75 17

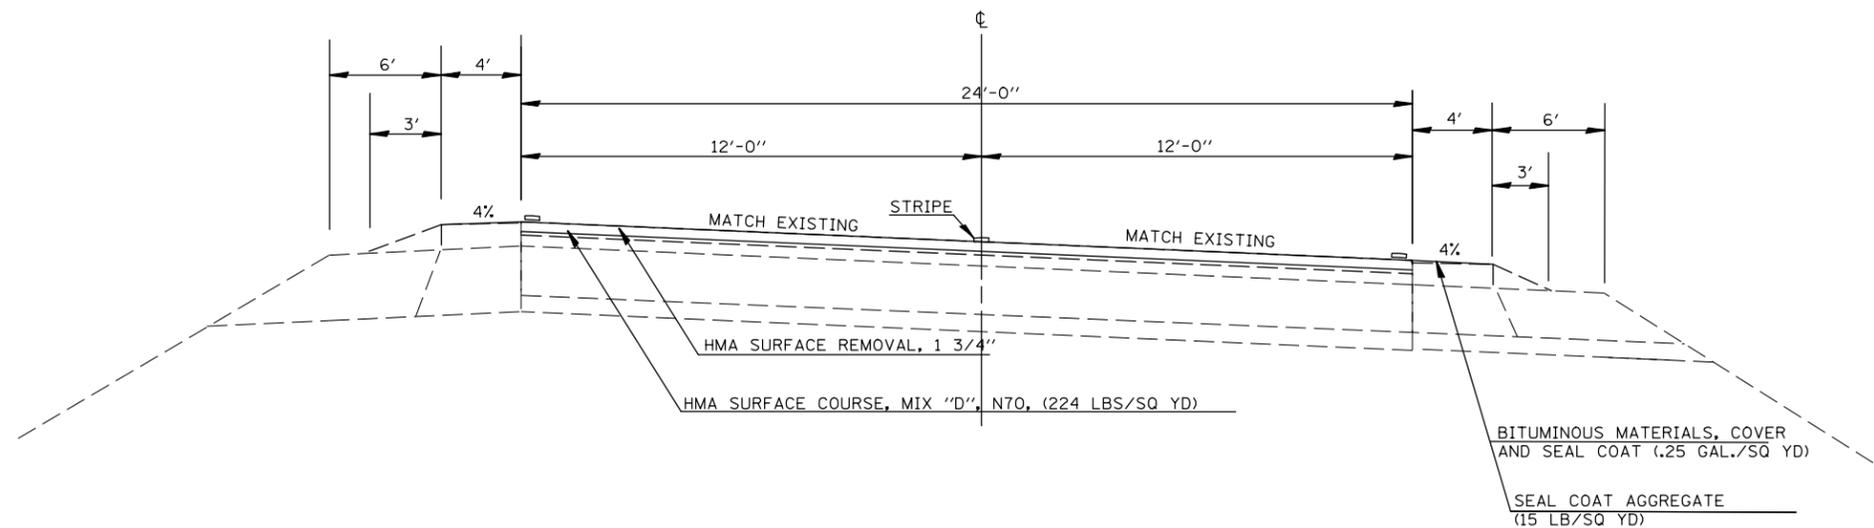

FILE NAME =	USER NAME = ceerlockjd	DESIGNED -	REVISED -	<b>STATE OF ILLINOIS DEPARTMENT OF TRANSPORTATION</b>	<b>PROPOSED TYPICALS</b>			F.A.P. RTE.	SECTION	COUNTY	TOTAL SHEETS	SHEET NO.
ce:\pw\work\p\dot\ceerlockjd\0388189\0370843-sht-typicals.dgn	DRAWN -	REVISED -	REVISED -					741	(7,ZRS-3	PIATT	63	27
PLOT SCALE = 40.0000' / in.	CHECKED -	REVISED -	REVISED -		SCALE: _____ SHEET 8 OF 11 SHEETS STA. _____ TO STA. _____			CONTRACT NO. 70843				
PLOT DATE = 4/10/2014	DATE -	REVISED -	REVISED -		ILLINOIS FED. AID PROJECT							