



TYPICAL SECTION
 US RTE 51
 EXISTING PAVEMENT WITH HMA SURFACE

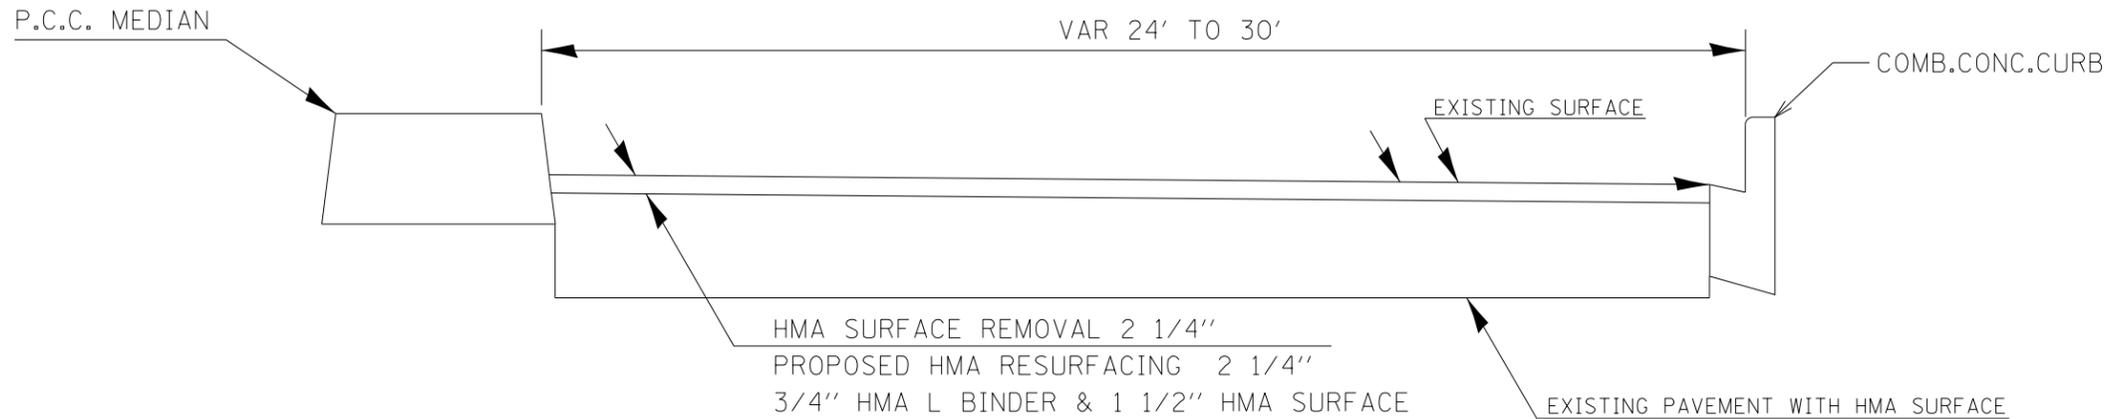

SB US 51
 STA 48+51.11 TO STA 0N+87.16

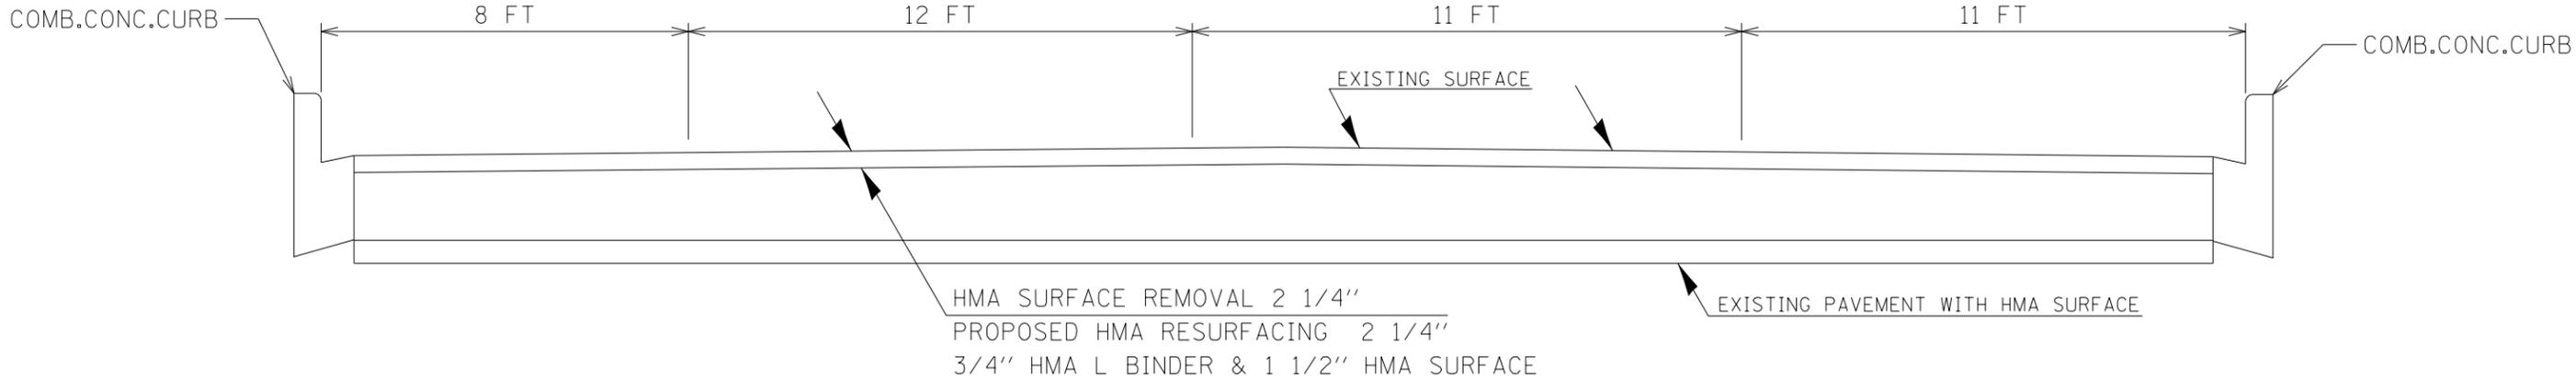

NB US 51
 STA 76.67 TO STA 78+78.28
 TYPICAL SHOWN IN DIRECTION OF TRAVEL

13' RT STA 48+97.77 => STA 0N+00
 EQUATION STA 40N+05 BK = STA 0S+00 AH

FILE NAME =	USER NAME = \$USER\$	DESIGNED -	REVISED -	STATE OF ILLINOIS DEPARTMENT OF TRANSPORTATION	TYPICAL SECTIONS SHEET 1 OF 3				F.A.P. RTE.	SECTION	COUNTY	TOTAL SHEETS	SHEET NO.
ci:\pw\work\p\idot\leftwchd\0381784\7814-sha-misc.dgn		DRAWN -	REVISED -		322	(1-1)RS-1, 1ORS-2, 9RS-6	JACKSON	26	8				
\$MODELNAME\$	PLOT SCALE = 100.0000' / in.	CHECKED -	REVISED -		CONTRACT NO. 78414								
	PLOT DATE = 4/23/2014	DATE -	REVISED -		ILLINOIS FED. AID PROJECT								
					SCALE:	SHEET	OF	SHEETS	STA.	TO	STA.		