

MODEL: SHT_PLAN
FILE NAME: C:\Bentley\CONNECT\1011\Organization-Ch\IllDOT_Standards\Cell\IDOT_Sheets.cel


				CONSTR. CODE
				100% STATE
CODE NO.	ITEM	UNIT	TOTAL QUANTITY	ROADWAY
				0006
				URBAN
40600295	POLYMERIZED BITUMINOUS MATERIALS (TACK COAT)	POUND	247176	247176
40600370	LONGITUDINAL JOINT SEALANT	FOOT	128662	128662
40600405	MATERIAL TRANSFER DEVICE	TON	44318	44318
40600990	TEMPORARY RAMP	SQ YD	989	989
40602985	HOT-MIX ASPHALT BINDER COURSE, IL-9.5, N70	TON	1630	1630
40603218	POLYMERIZED HOT-MIX ASPHALT BINDER COURSE, IL-9.5FG, N70	TON	1630	1630
40603219	POLYMERIZED HOT-MIX ASPHALT BINDER COURSE, IL-9.5FG, N90	TON	3327	3327
40604052	HOT-MIX ASPHALT SURFACE COURSE, IL-9.5, MIX "C", N70	TON	15818	15818
40604062	HOT-MIX ASPHALT SURFACE COURSE, IL-9.5, MIX "D", N70	TON	1469	1469
40604162	POLYMERIZED HOT-MIX ASPHALT SURFACE COURSE, IL-9.5, MIX "D", N70	TON	1469	1469
40605015	POLYMERIZED HOT-MIX ASPHALT BINDER COURSE, STONE MATRIX ASPHALT 12.5, N80	TON	16058	16058
40605034	POLYMERIZED HOT-MIX ASPHALT SURFACE COURSE, STONE MATRIX ASPHALT, 12.5, MIX "E", N80	TON	22244	22244
44000159	HOT-MIX ASPHALT SURFACE REMOVAL, 2 1/2"	SQ YD	41464	41464
44000161	HOT-MIX ASPHALT SURFACE REMOVAL, 3"	SQ YD	61250	61250
44000162	HOT-MIX ASPHALT SURFACE REMOVAL, 3 1/4"	SQ YD	62125	62125
44000169	HOT-MIX ASPHALT SURFACE REMOVAL, 5"	SQ YD	4800	4800

★ 74 (I-74) & 280 (I-280)

	USER NAME = Eric.Thomas	DESIGNED -	REVISED -	STATE OF ILLINOIS DEPARTMENT OF TRANSPORTATION	SUMMARY OF QUANTITIES			F.A.I. RTE.	SECTION	COUNTY	TOTAL SHEETS	SHEET NO.
		DRAWN -	REVISED -					★	(81-2,2HB-1,2-1,3) RS	ROCK ISLAND	47	3
	PLOT SCALE = \$\$CALE\$	CHECKED -	REVISED -					CONTRACT NO. 64R16				
	PLOT DATE = 12/7/2022	DATE -	REVISED -		SCALE:	SHEET	OF	SHEETS	STA.	TO STA.	ILLINOIS FED. AID PROJECT	


Ramps

- RAMP A STA. 11+54 - 25+32
- RAMP B STA. 0+00 - 13+60
- RAMP C STA. 0+00 - 20+93
- RAMP D STA. 6+30 - 28+09
- RAMP E STA. 0+00 - 9+28
- RAMP F STA. 10+15 - 17+00
- Ramp G STA. 13+50 - 17+00
- Ramp H STA. 0+00 - 10+30

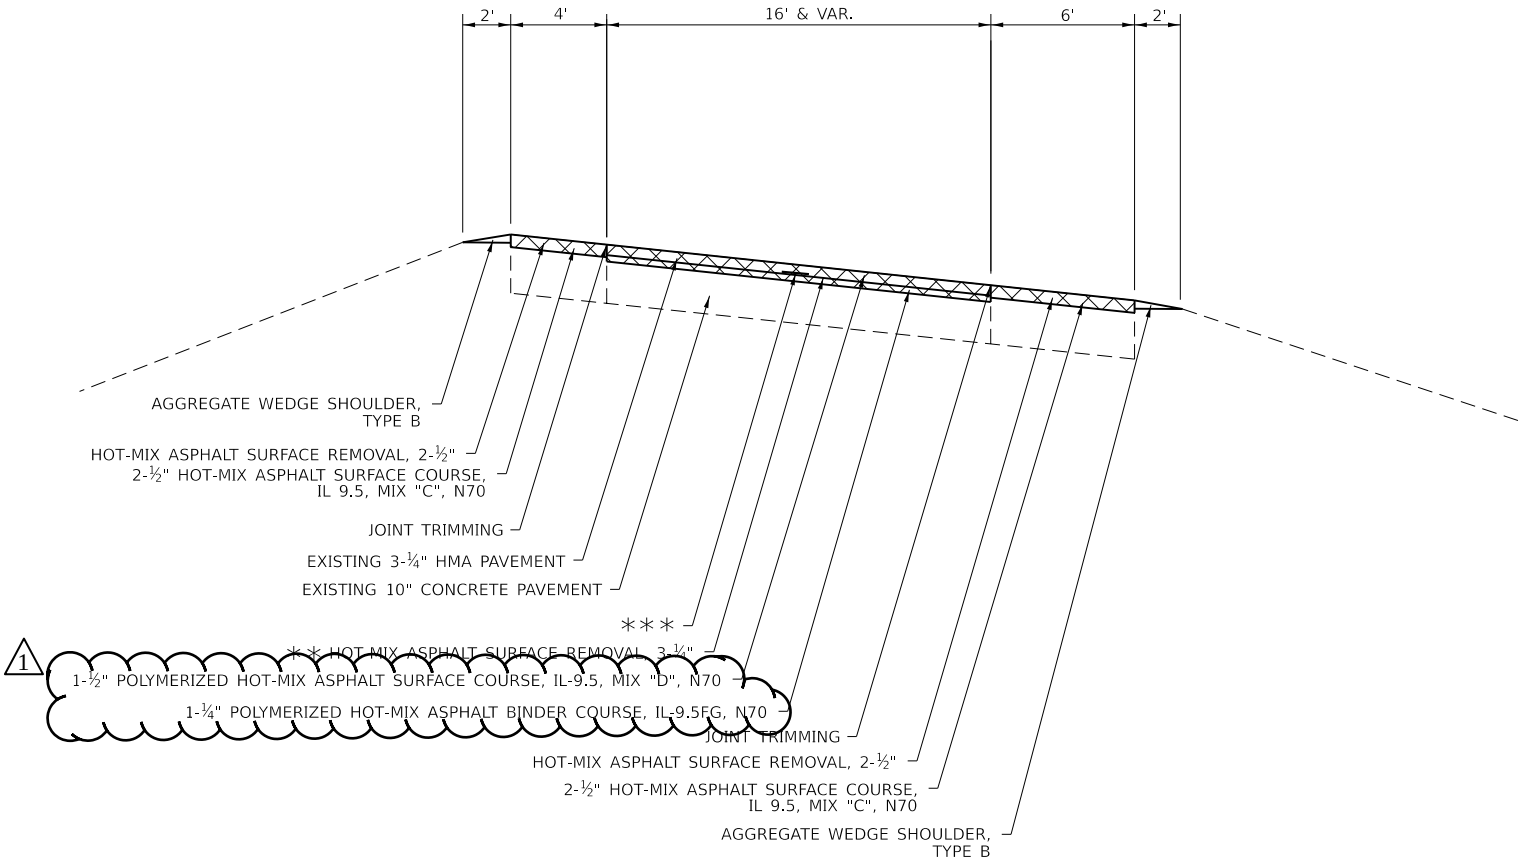


WEIGH STATION AUXIALRARY LANE WB

STA. 384+00 - 401+00

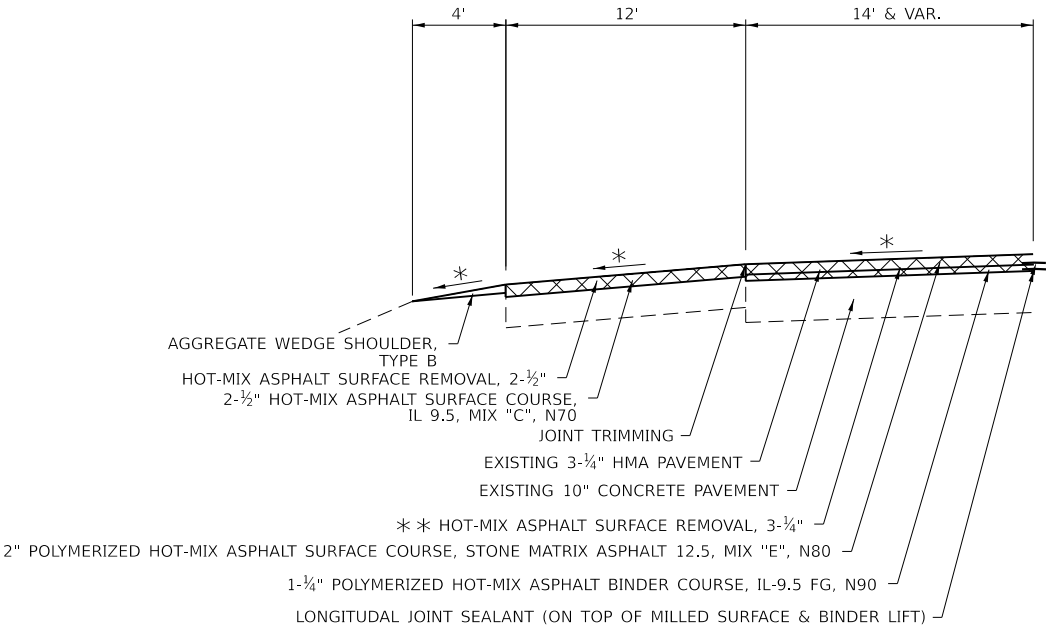

WEIGH STATION AUXIALRARY LANE EB

STA. 323+75 - 338+50

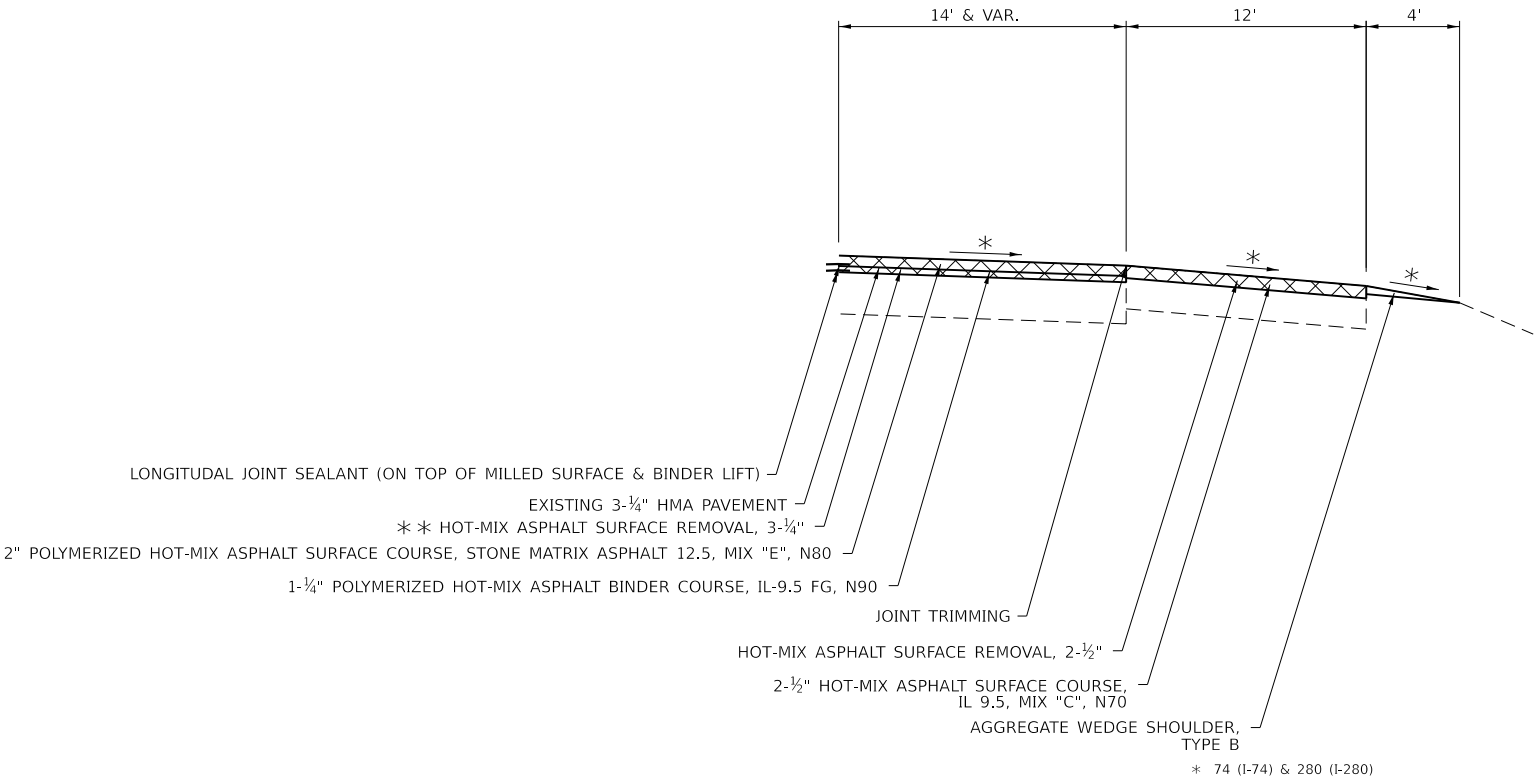

- * MATCH EXISTING, CROSS SLOPE
- ** 1/4" OF THE CONCRETE PAVEMENT WILL BE MILLED OFF AND INCLUDED IN THE COST OF HMA SURFACE REMOVAL 3 1/4"
- *** IF THE CONTRACTOR CHOOSES TO PAVE HALF AT A TIME THEY WILL NEED TO PLACE LJS AT THE STAGING JOINT ON THE SURFACE LIFT

MODEL: Default
FILE NAME: p:\w\l\eb-aux-bentley.com\RWIDOT\Documents\DOT 0 cas\District 2\ORR Projects\64R16\Program Development\Studies & Plans\Design\CADD\CA\Drawings\02_64R16-shc-typical.dgn

USER NAME	= Brad.Cushman	DESIGNED	-	REVISED	-
DRAWN	-	REVIS	-	REVISED	-
PLOT SCALE	= \$SCALE\$	CHECKED	-	REVISED	-
PLOT DATE	= 5/29/2025	DATE	-	REVISED	-

STATE OF ILLINOIS
DEPARTMENT OF TRANSPORTATION

TYPICAL SECTION				
SCALE:	SHEET	OF	SHEETS	STA. TO STA.

F.A.I. RTE.	SECTION	COUNTY	TOTAL SHEETS	SHEET NO.
*	(81-2,2HB-1,2-1,3)RS	ROCK ISLAND	47	12
CONTRACT NO. 64R16				
ILLINOIS			FED. AID PROJECT	

