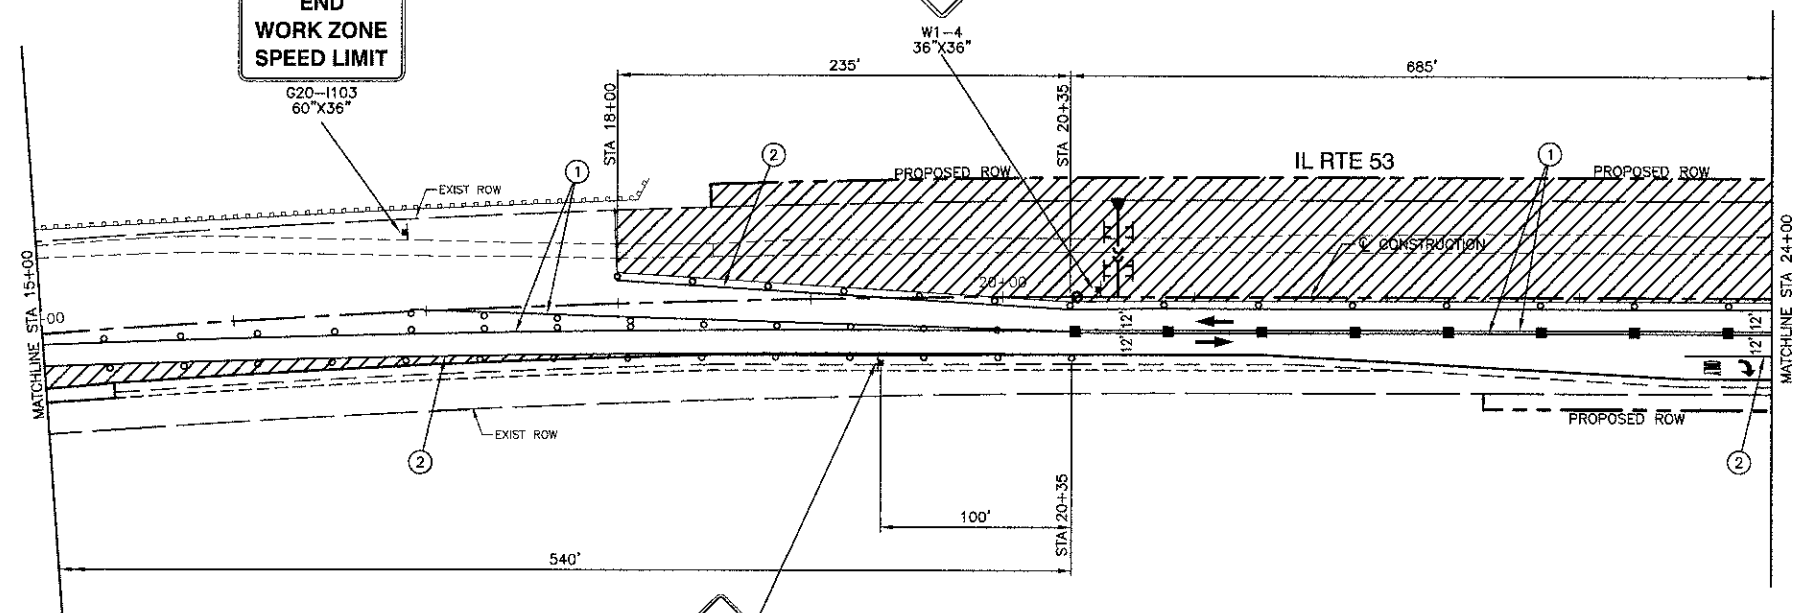
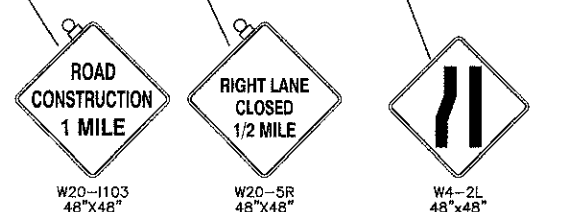
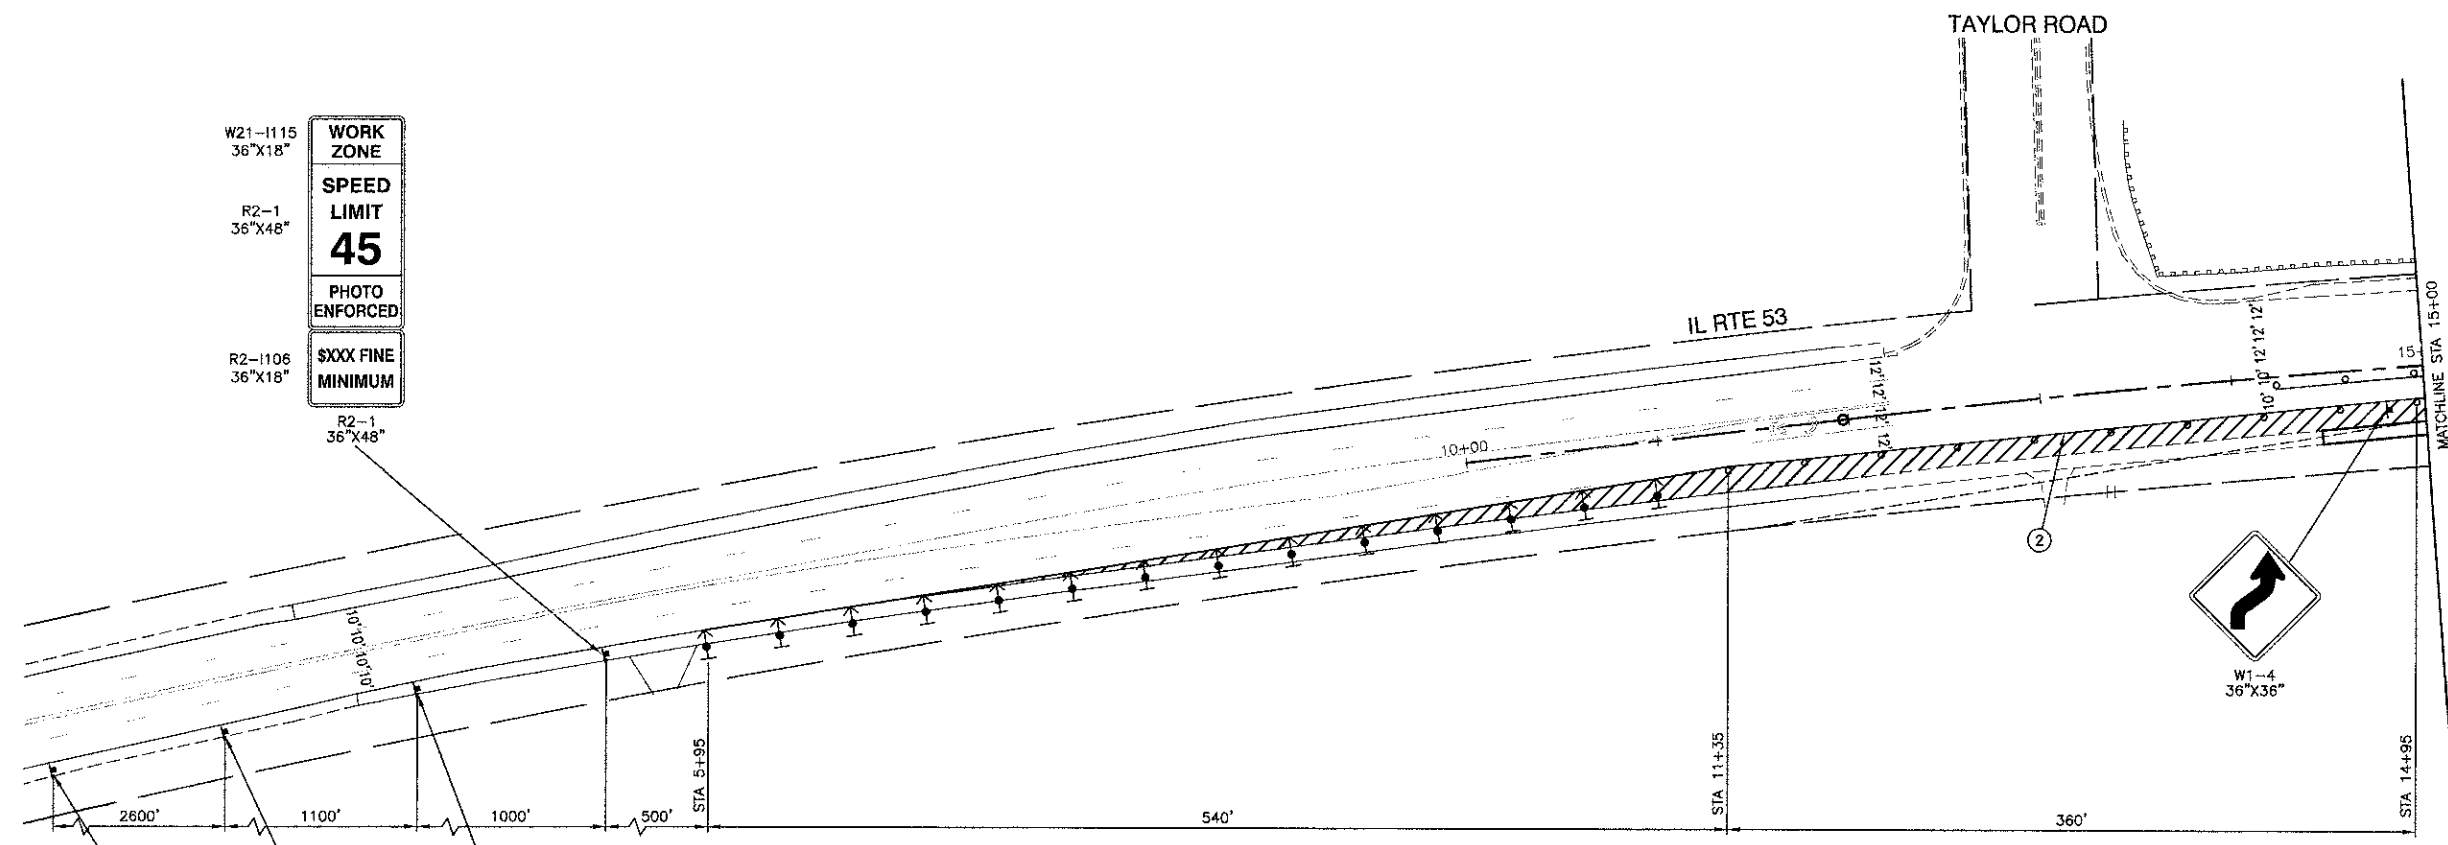


LEGEND

- ① 4" YELLOW REFLECTORIZED PAVEMENT MARKING TAPE, TYPE III
- ② 4" WHITE REFLECTORIZED PAVEMENT MARKING TAPE, TYPE III
- WORK AREA
- TYPE II BARRICADE OR DRUM WITH STEADY BI-DIRECTIONAL BURNING LIGHT (50' C-C)
- ⊥ TYPE III BARRICADE WITH STEADY BURNING LIGHT
- ⊥ SIGN
- ↑ DIRECTION INDICATOR BARRICADE WITH STEADY BURNING LIGHT (50' C-C)
- ↑ ARROW BOARD
- FLEXIBLE DELINEATOR
- FLAGGER WITH TRAFFIC CONTROL SIGN

FILE NAME = 09381_02-TOON-01 - IDOT.PCSA	USER NAME =	DESIGNED = WPD	REVISED = 12-12-12 - IDOT	STATE OF ILLINOIS DEPARTMENT OF TRANSPORTATION	INTERSECTION IMPROVEMENT IL RTE 53 AT MATERIAL ROAD SUGGESTED CONSTRUCTION STAGING - STAGE 2	F.A.P. RTE.	SECTION	COUNTY	TOTAL SHEETS	SHEET NO.
	PLOT SCALE =	CHECKED = PB	REVISED =			112	09-00055-00-CH	WILL	54	16
	PLOT DATE = 02-28-13	DRAWN = RG	REVISED =			CONTRACT NO. 63753				
		CHECKED = AG	REVISED =			FED. ROAD DIST. NO. 1 ILLINOIS FED. AID PROJECT M-9003(829)				

09-00055-00-CH-16-16