

FILE NAME = 06361_02-XSEC-01 - IDOT P06

USER NAME =

DESIGNED -- WPD

REVISED --

PLOT SCALE =

CHECKED -- PB

REVISED --

PLOT DATE = 02-28-13

DRAWN -- RG

REVISED --

CHECKED -- AG

REVISED --

STATE OF ILLINOIS
DEPARTMENT OF TRANSPORTATION

INTERSECTION IMPROVEMENT
IL RTE 53 AT MATERIAL ROAD
CROSS SECTIONS

SCALE: H 1"=10' V 1"=5' SHEET NO. 47 OF 54 SHEETS STA. 24+00 TO STA. 25+50

F.A.P.
RTE.
112

SECTION
09-00055-00-CH


COUNTY
WILL

TOTAL
SHEETS
54


SHEET
NO.
47

CONTRACT NO. 63753


FED. ROAD DIST. NO. 1 ILLINOIS FED. AID PROJECT M-9003(229)

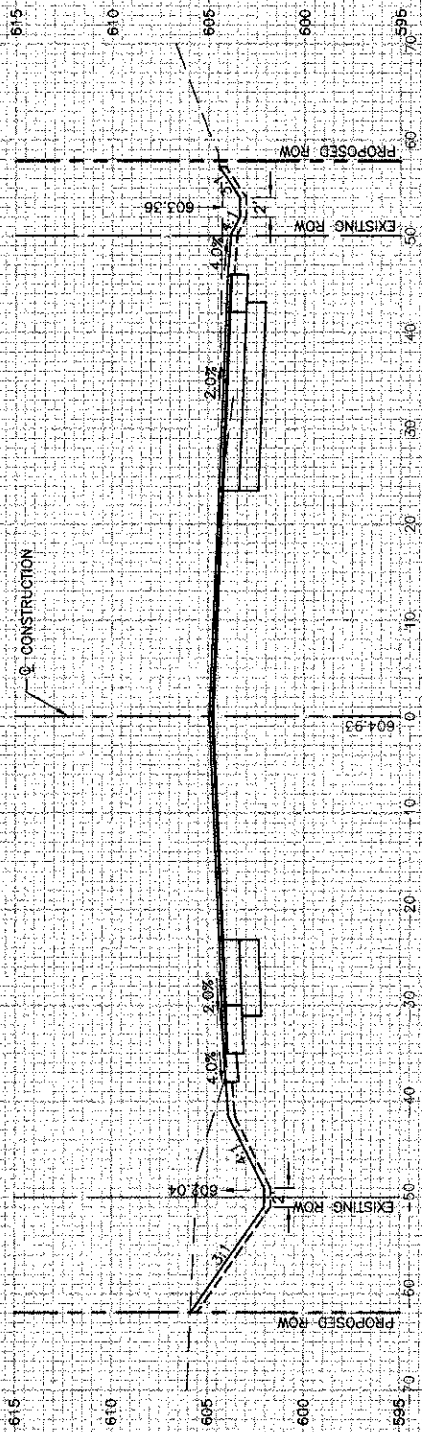


25+50
C=128
F=0

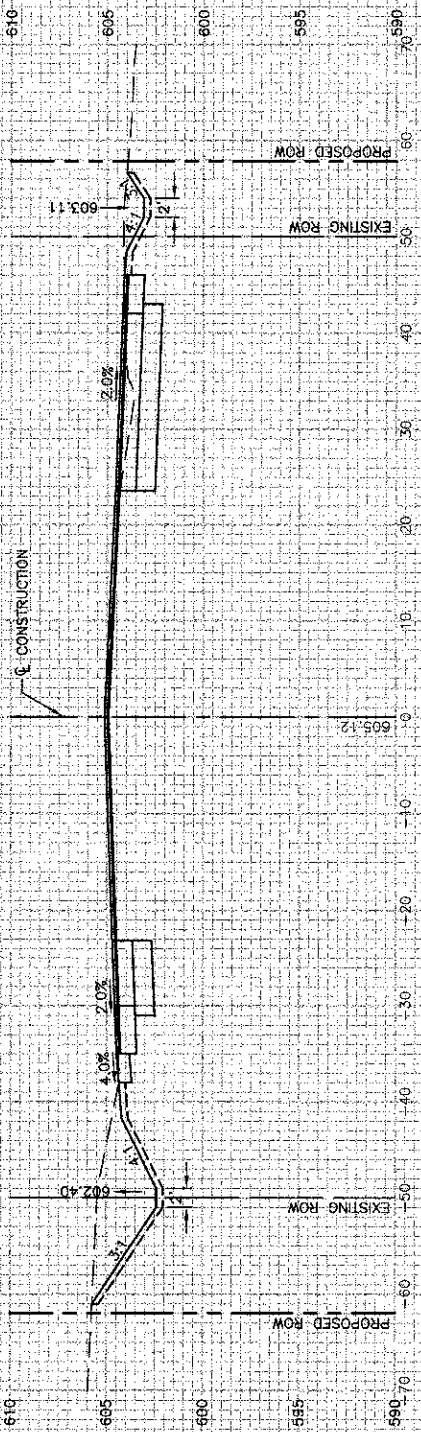

25+00
C=109
F=0

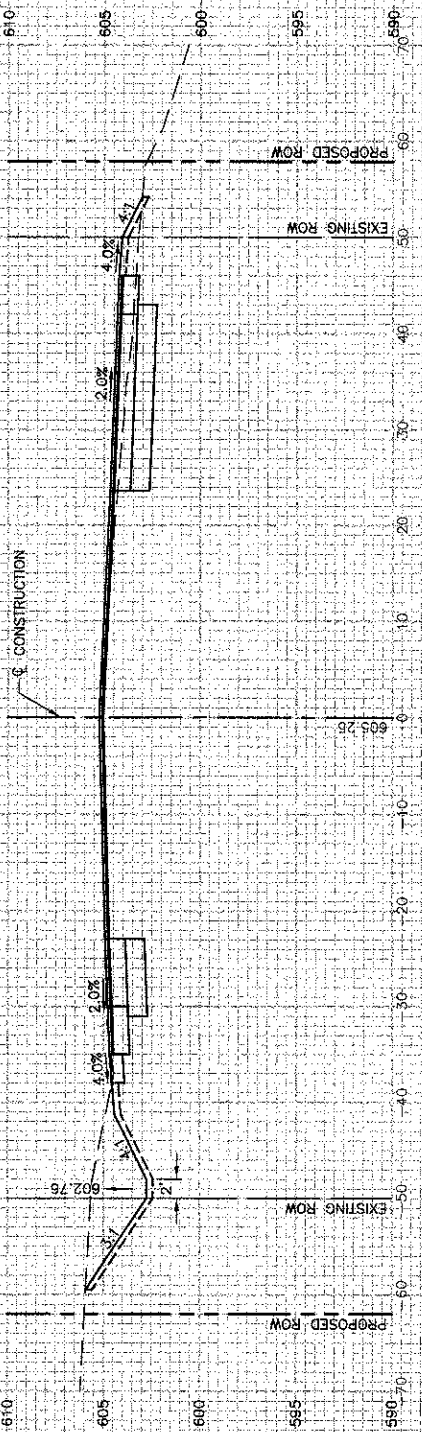

24+50
C=90
F=3

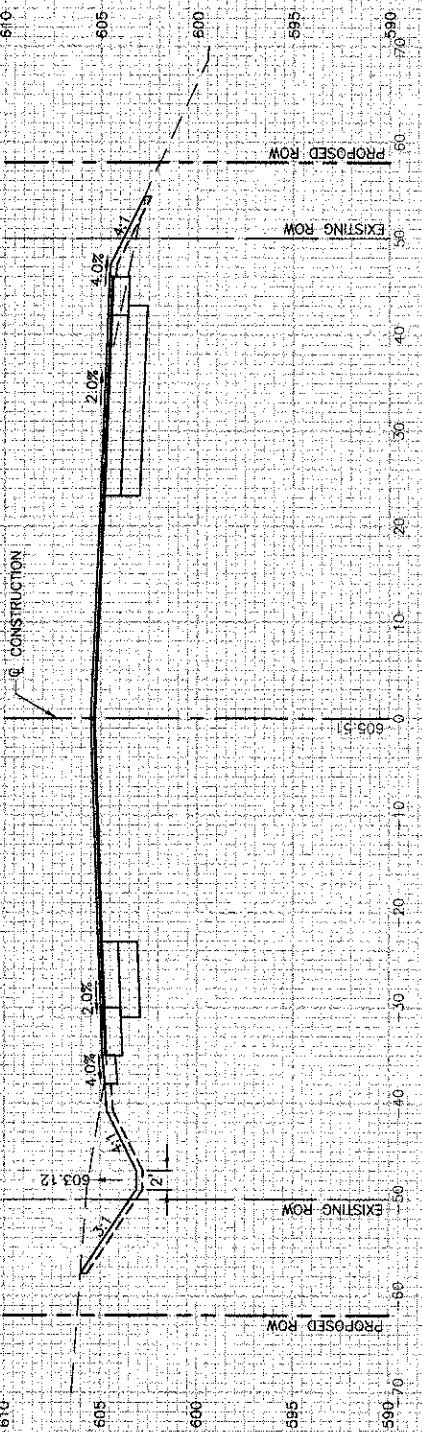

24+00
C=90
F=3