



- NOTES: 1) EPOXY PAVEMENT MARKINGS SHALL BE INSTALLED IN GROOVED RECESSED CHANNELS CONSTRUCTED 0.040 INCHES BELOW THE SURFACE AND 1 INCH WIDER THAN THE PAVEMENT MARKING LINE. CONSTRUCTION OF THE RECESSED CHANNELS SHALL BE PAID FOR SEPARATELY PER FOOT AS GROOVING FOR RECESSED PAVEMENT MARKING OF THE WIDTH SPECIFIED AND PER SQUARE FOOT FOR GROOVING FOR RECESSED PAVEMENT MARKING, LETTERS, NUMBERS AND SYMBOLS.
- 2) SEE DISTRICT ONE DETAIL TC-13 TYPICAL PAVEMENT MARKINGS FOR GUIDANCE.
- 3) ALL DETECTOR LOOPS SHALL BE DIMENSIONED AS 6' BY 6' UNLESS OTHERWISE SHOWN. SEE DISTRICT ONE DETAIL TS-07 DETECTOR LOOP INSTALLATION DETAILS FOR ROADWAY RESURFACING FOR GUIDANCE.

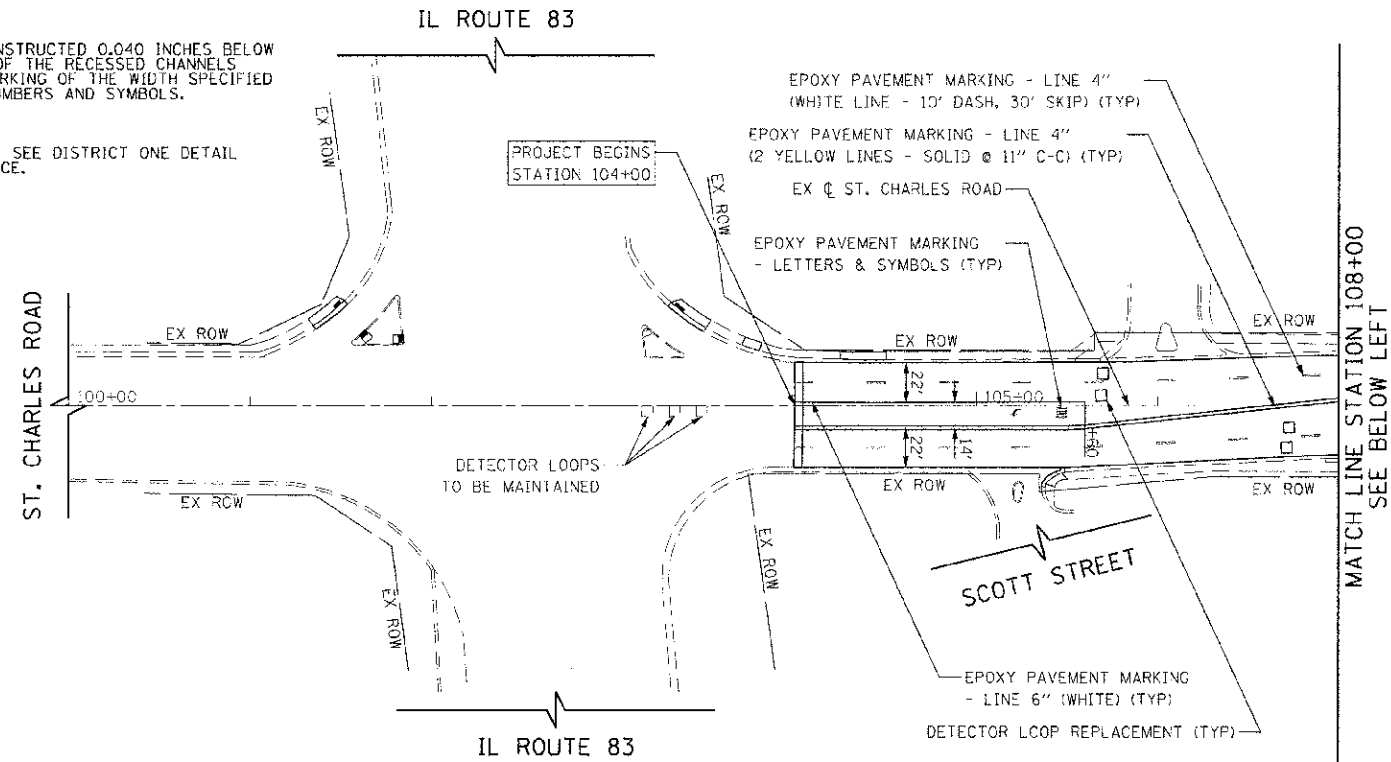

PAVEMENT MARKING ITEM	CORRESPONDING RECESSED GROOVING ITEM
EPOXY PAVEMENT MARKING - LETTERS AND SYMBOLS	GROOVING FOR RECESSED PAVEMENT MARKING, LETTERS, NUMBERS AND SYMBOLS
EPOXY PAVEMENT MARKING - LINE 4"	GROOVING FOR RECESSED PAVEMENT MARKING 5"
EPOXY PAVEMENT MARKING - LINE 6"	GROOVING FOR RECESSED PAVEMENT MARKING 7"
EPOXY PAVEMENT MARKING - LINE 12"	GROOVING FOR RECESSED PAVEMENT MARKING 13"
EPOXY PAVEMENT MARKING - LINE 24"	GROOVING FOR RECESSED PAVEMENT MARKING 25"

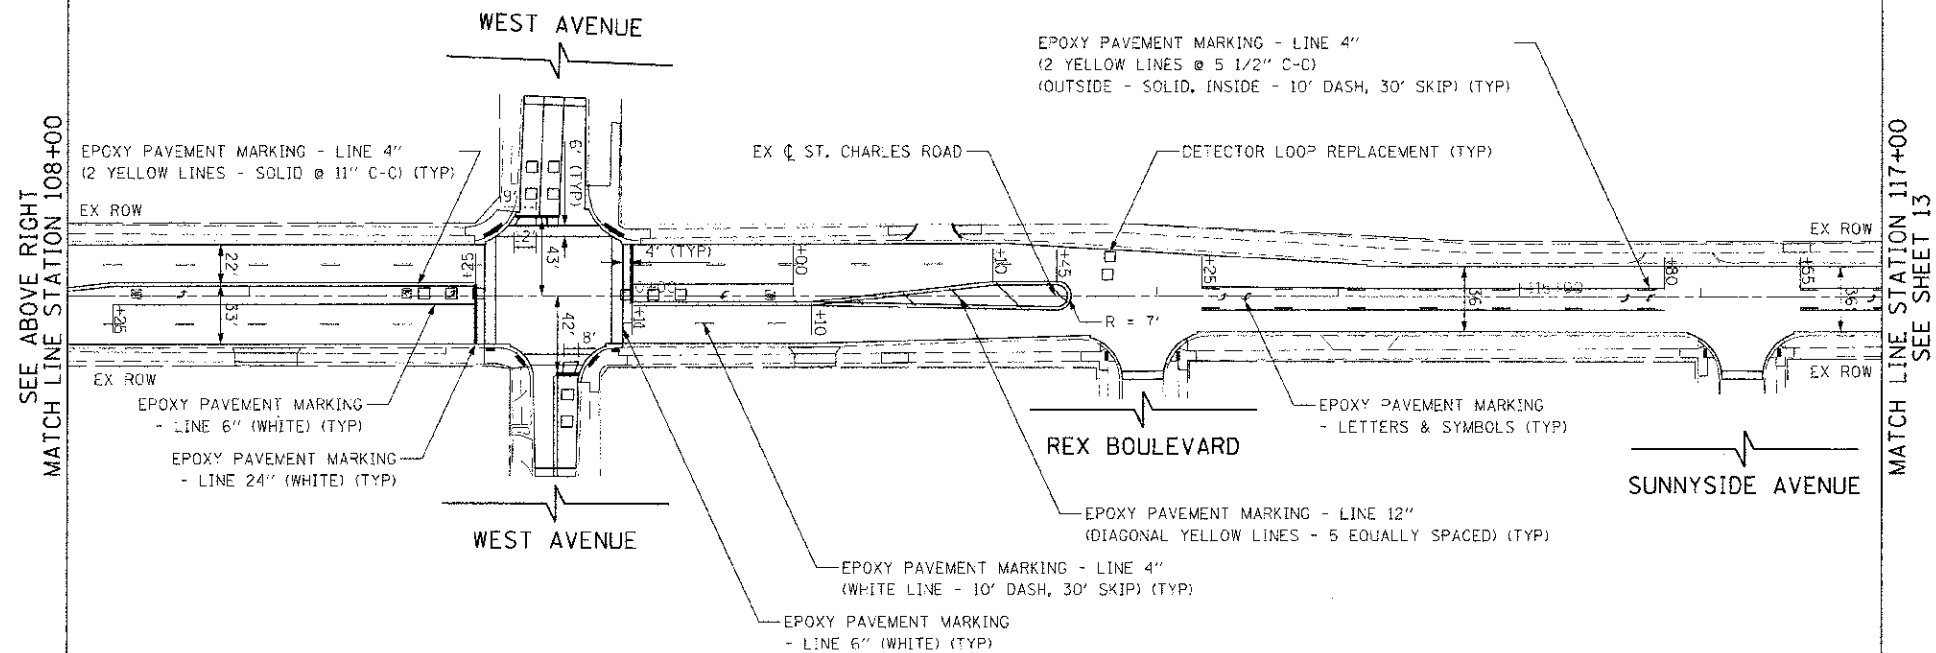

FILE NAME =	USER NAME = USER	DESIGNED - JLB	REVISED -	STATE OF ILLINOIS DEPARTMENT OF TRANSPORTATION				ST. CHARLES ROAD RESURFACING PAVEMENT MARKING PLAN				F.A.U. RTE.	SECTION	COUNTY	TOTAL SHEET SHEETS: NO.
D:\C:\2000\Road\Sheets\2000-12-PM-1.dwg		DRAWN - JLB	REVISED -									1397	13-00181-00-RS	DUPAGE	26 12
PLOT SCALE = 50.000' / 1" =		CHECKED - DWS	REVISED -												CONTRACT NO. 63833
MODEL NAME =	PLOT DATE = 4/3/2013	DATE - 04/03/2013	REVISED -												ILLINOIS FED. AID PROJECT
				SCALE: 1"=50'				SHEET 1 OF 2 SHEETS STA. 104+00 TO STA. 117+00							