



# EXISTING ROADWAY CROSS SECTION (CH 50)

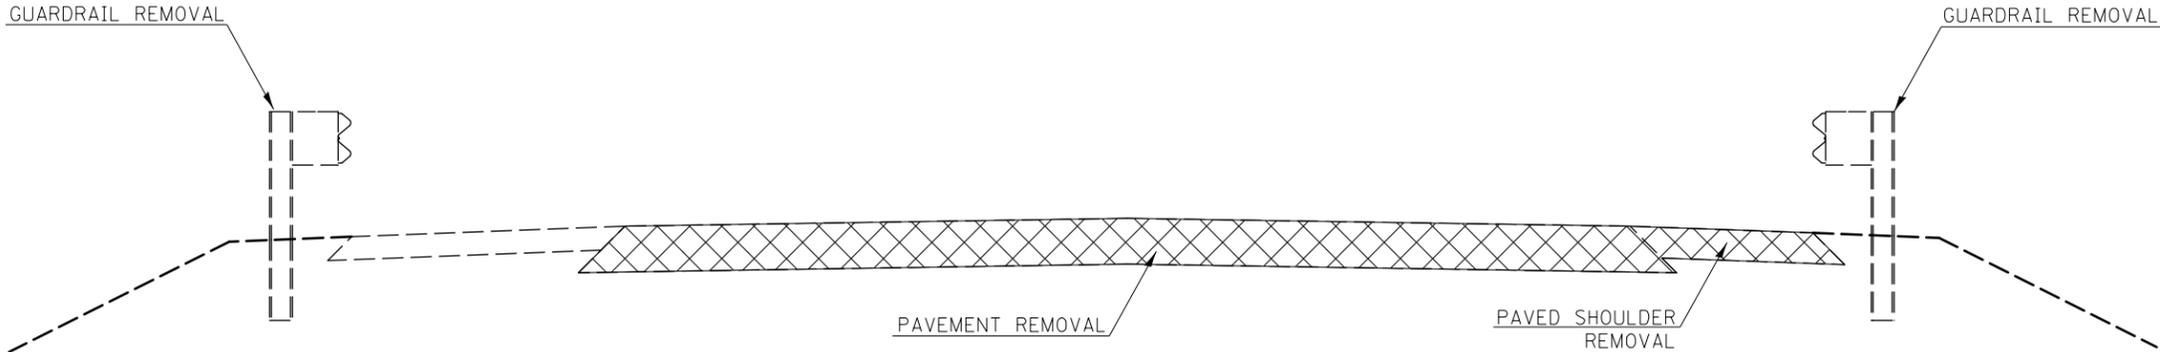

NOTE: SEE EXISTING ROADWAY CROSS SECTION ① FOR DETAILS.

# 7 PROPOSED ROADWAY CROSS SECTION (CH 50)

⑥ STA. 26+37.98 TO STA. 29+11.28 ⑧

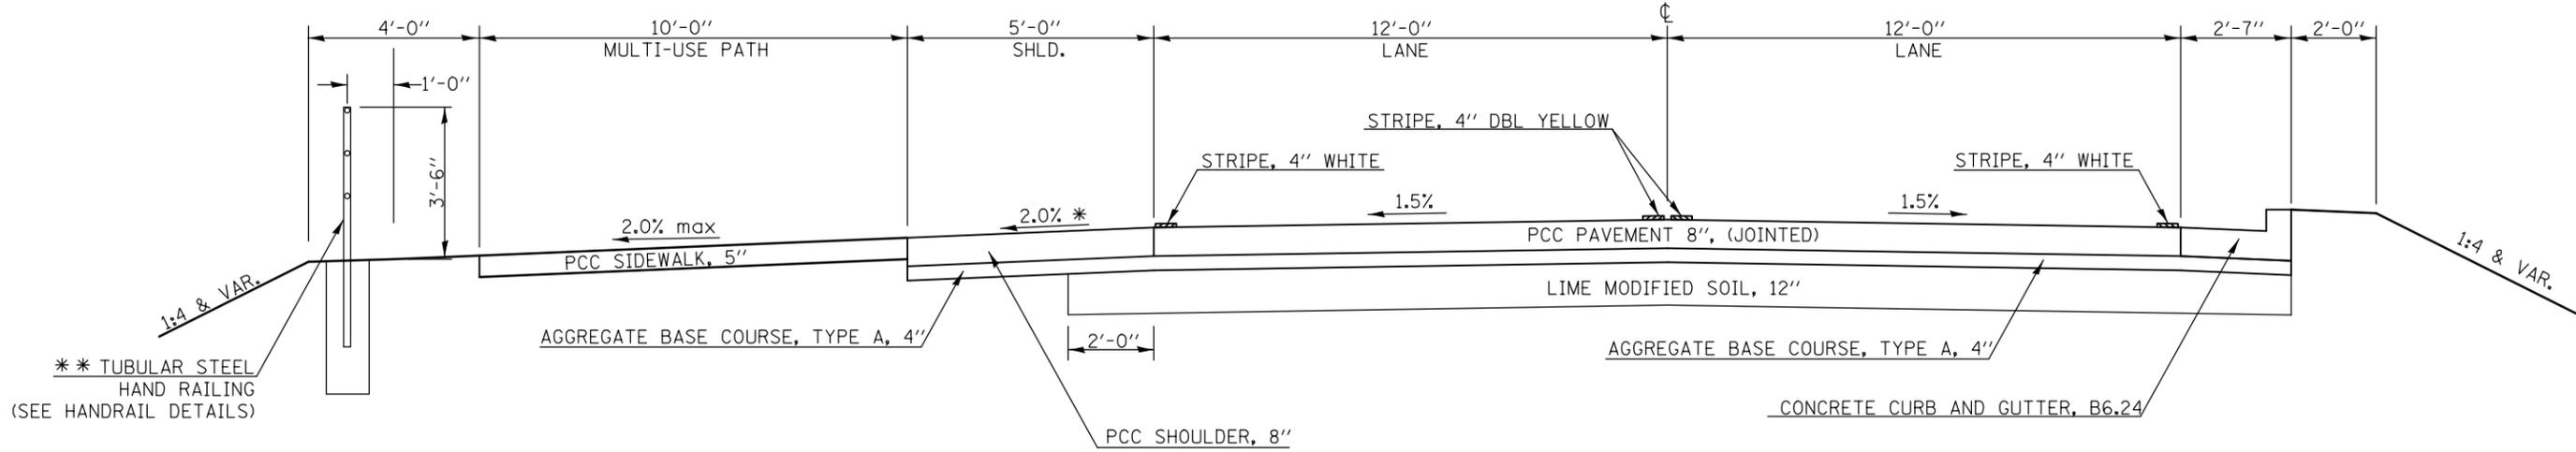

\* SLOPE VARIES FROM 26+37.98 TO STA. 26+45.26 (SEE \*\*\* ON PROPOSED CROSS SECTION ⑥)  
 SLOPE = 2.0% FROM 26+45.26 TO 29+11.28

\*\*\* END BIKE TRAIL HAND RAILING @ STA. 27+00.00

FILE NAME =	USER NAME = ceerlockbm	DESIGNED BMC	REVISED -	<b>STATE OF ILLINOIS DEPARTMENT OF TRANSPORTATION</b>	<b>TYPICAL CROSS SECTIONS CH 50 - LAKE OF THE WOODS RD.</b>			F.A.I. RTE.	SECTION	COUNTY	TOTAL SHEETS	SHEET NO.
et:\pw\work\p\id\ceerlockbm\d0208368\0570700-sht-typic01.dgn	DRAWN BMC	REVIS	REVIS		74	10-4BR	CHAMPAIGN	290	23			
PLOT SCALE = 40.0000' / in.	CHECKED -	REVIS	REVIS		CONTRACT NO. 70700			ILLINOIS FED. AID PROJECT				
PLOT DATE = 11/9/2012	DATE - 04-25-12	REVIS	REVIS		SCALE: N/A	SHEET NO. 10 OF 12 SHEETS	STA. - TO STA. -					