



## PROPOSED ROADWAY CROSS SECTION – TEMPORARY ACCESS ROADWAY PHASE II STA. 300 + 00.00 TO STA. 301 + 75.00

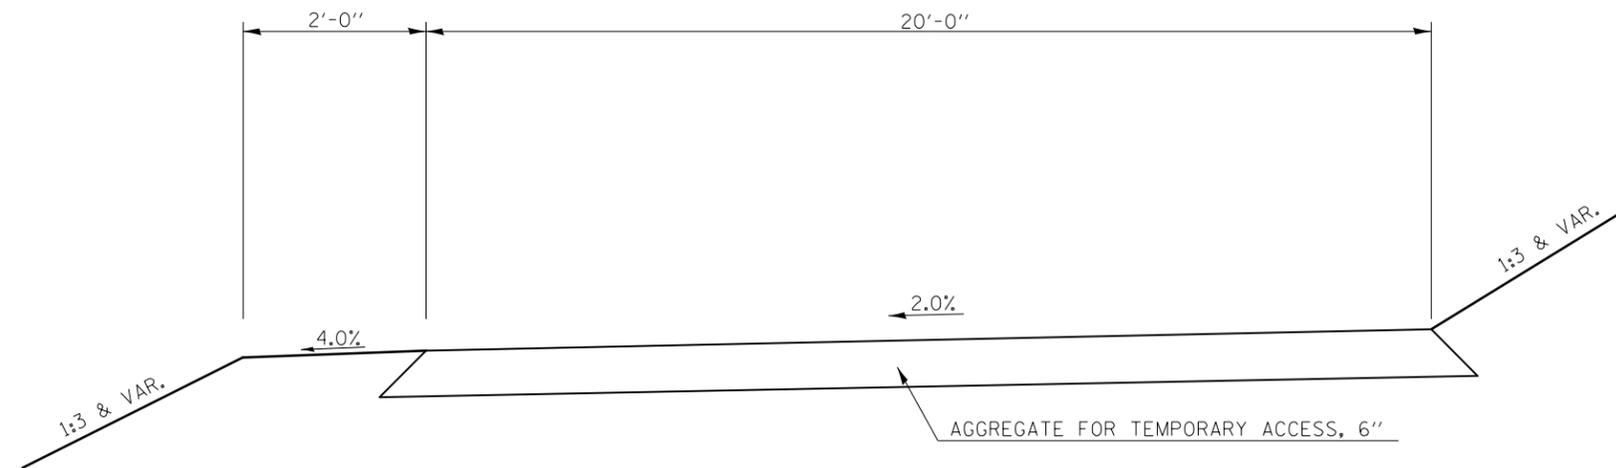

NOTE: SEE TEMPORARY ACCESS ROADWAY PHASE II CROSS SECTIONS FOR ADDITIONAL INFORMATION.

NOTE: NO TYPICAL CROSS SECTION AVAILABLE, SEE TEMPORARY ACCESS ROADWAY PHASE I CROSS SECTIONS FOR DETAILS.

## PROPOSED ROADWAY CROSS SECTION – TEMPORARY ACCESS ROADWAY PHASE II STA. 301 + 75.00 TO STA. 304 + 50.00

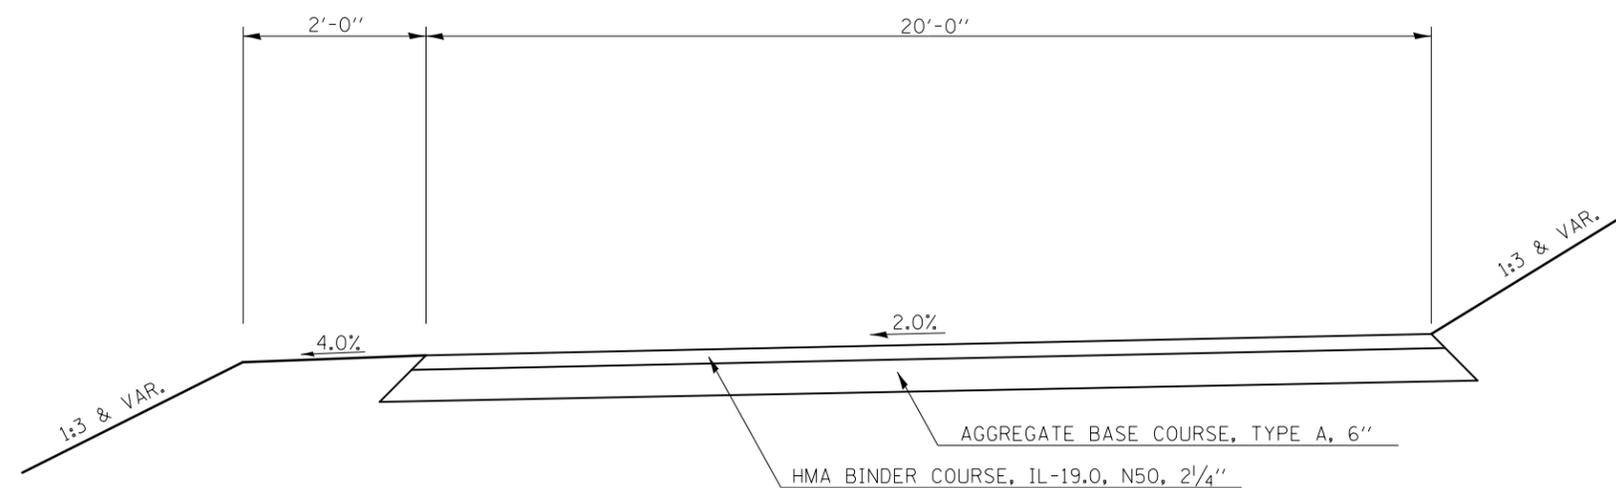

**NOTES:**

1. SEE TEMPORARY ACCESS ROADWAY PHASE II CROSS SECTIONS FOR ADDITIONAL INFORMATION.
2. TEMPORARY ACCESS ROADWAY PHASE III TYPICAL SECTION SHALL CONSIST OF 2 1/4" HMA BINDER COURSE, IL-19.0, N50 OVER 6" AGGREGATE BASE COURSE TYPE A.

FILE NAME =	USER NAME = ceorlockbm	DESIGNED <i>BMC</i>	REVISED -	<b>STATE OF ILLINOIS DEPARTMENT OF TRANSPORTATION</b>	<b>TYPICAL CROSS SECTIONS – TEMP. ACCESS ROADWAY PHASE I &amp; II CH 50 – LAKE OF THE WOODS RD.</b>	F.A.I. RTE.	SECTION	COUNTY	TOTAL SHEETS	SHEET NO.	
		DRAWN <i>BMC</i>	REVISED -			74	10-4BR	CHAMPAIGN	290	27	
		PLOT SCALE = 40.0000' / in.	CHECKED -			CONTRACT NO. 70700					
		PLOT DATE = 11/9/2012	DATE - 04-24-12			REVISED -	SCALE: N/A	SHEET NO. 1 OF 1 SHEETS	STA. - TO STA. -	ILLINOIS FED. AID PROJECT	