


SEC14, T.20N, R.7E. OF 3RD P.M.

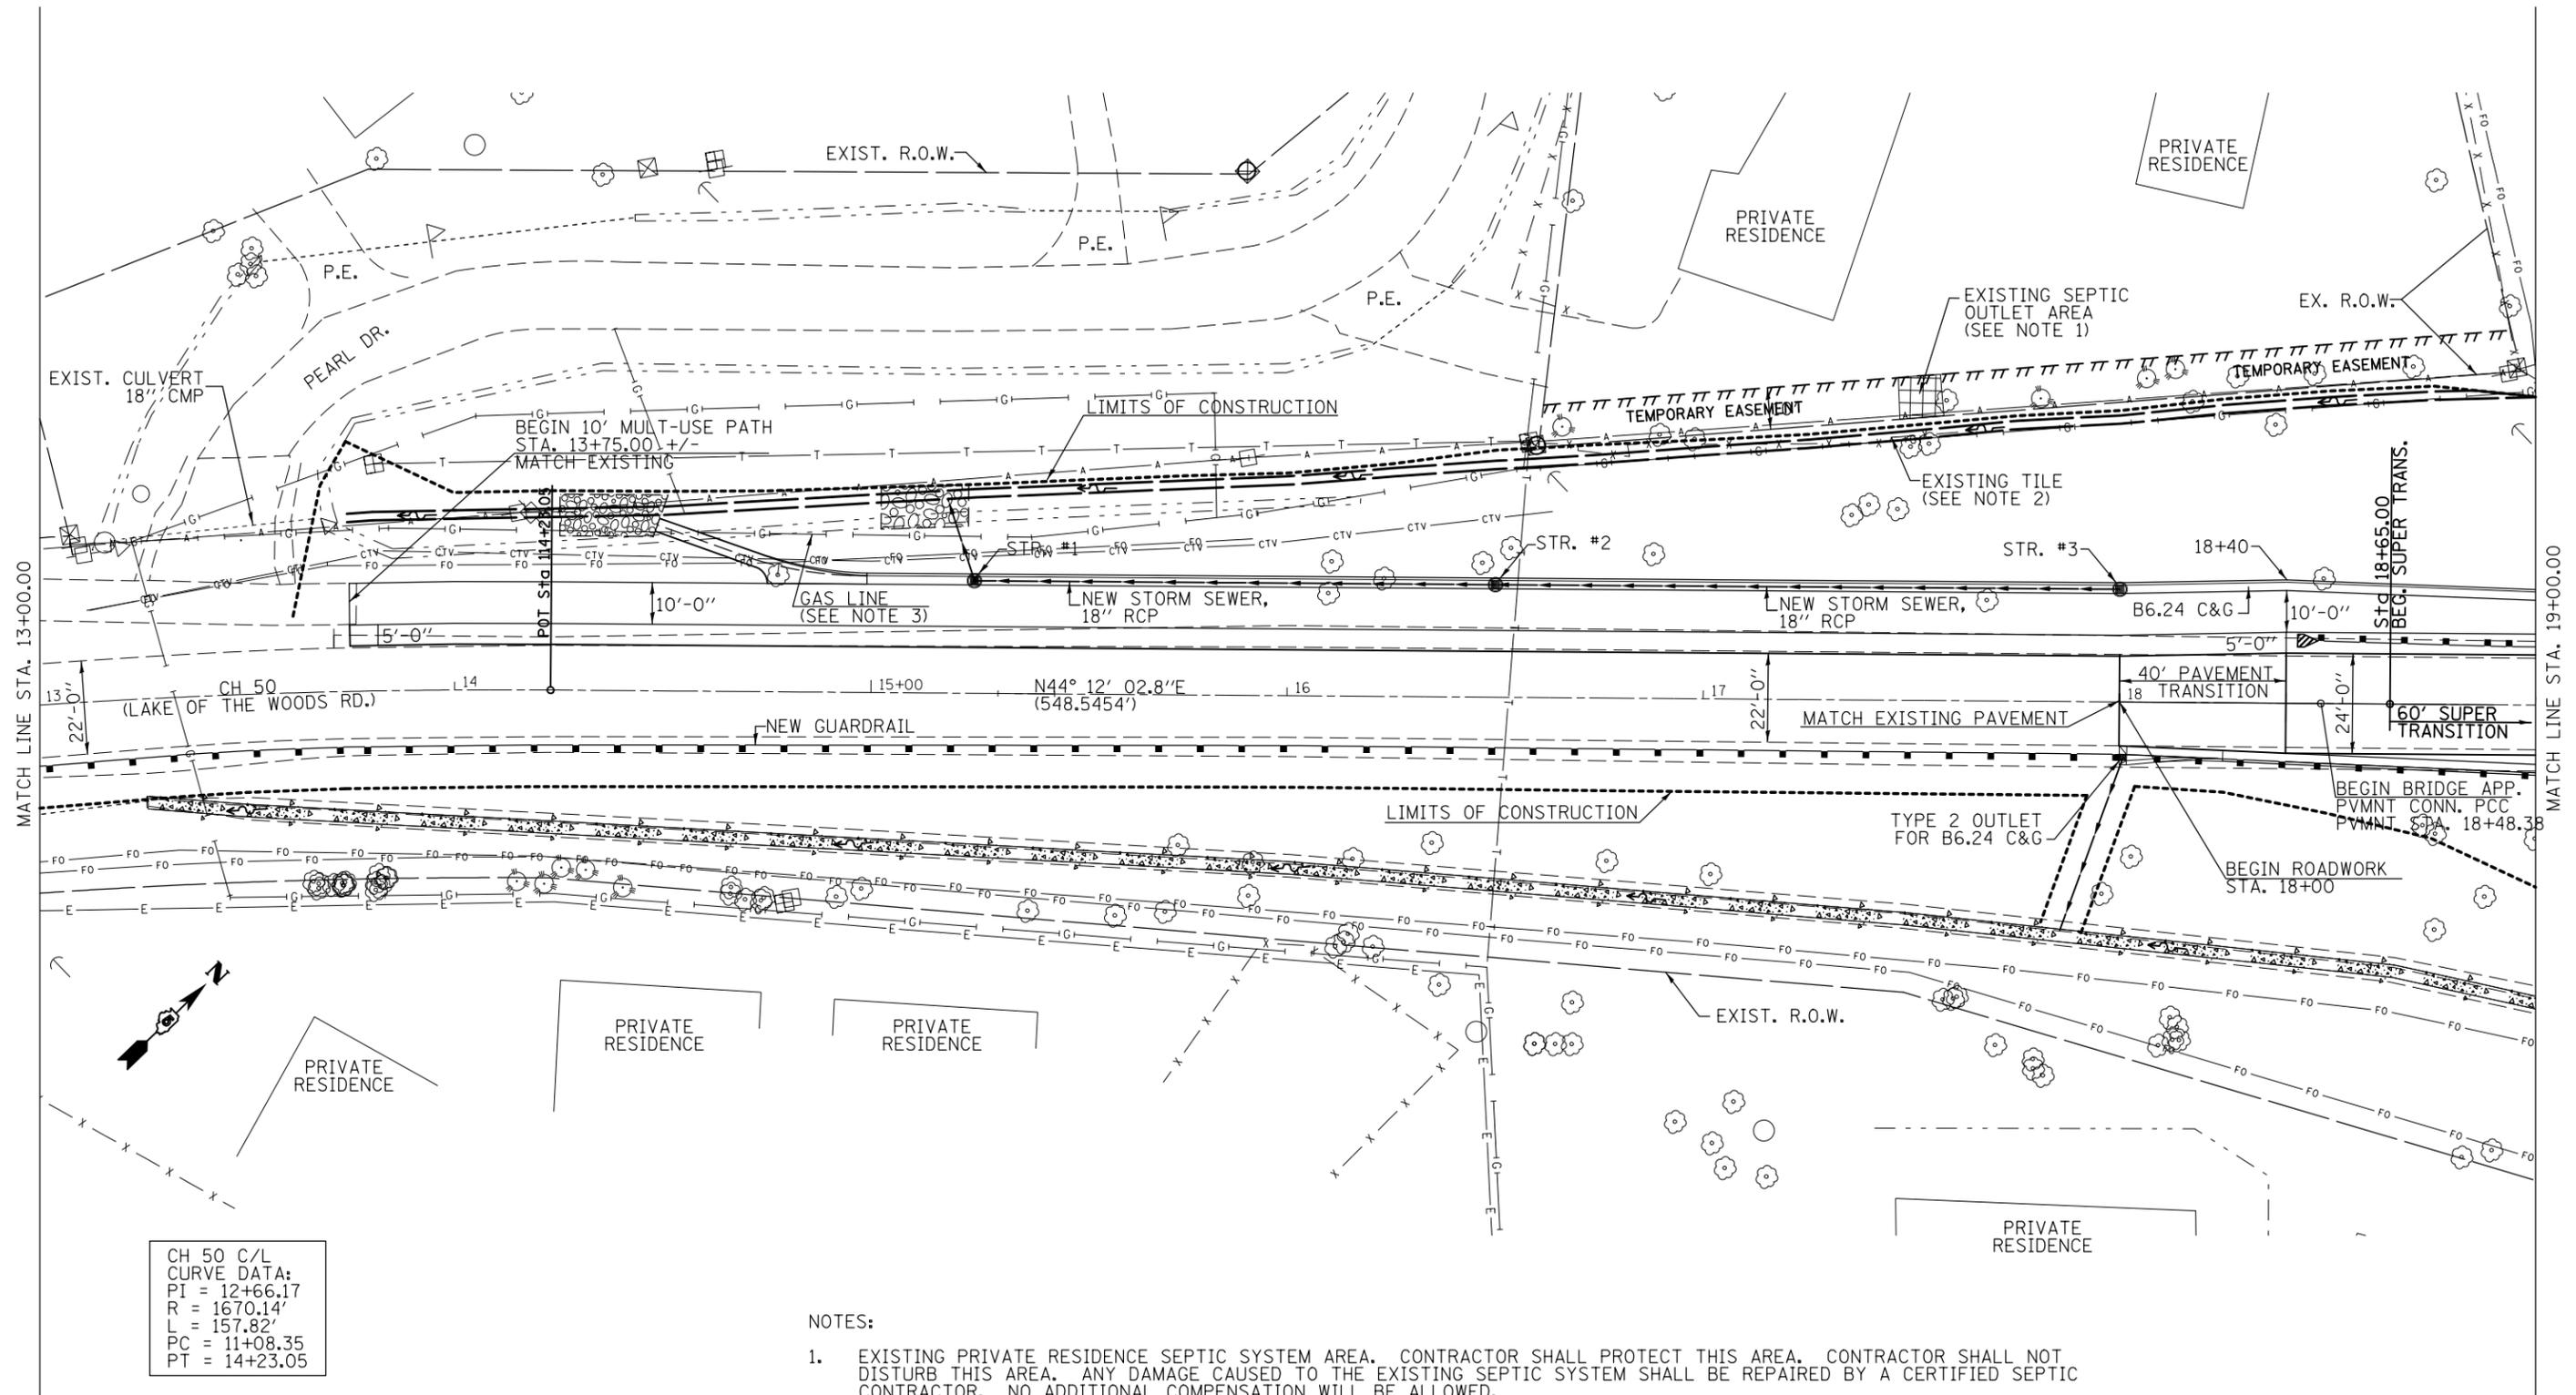

CH 50 C/L  
 CURVE DATA:  
 PI = 12+66.17  
 R = 1670.14'  
 L = 157.82'  
 PC = 11+08.35  
 PT = 14+23.05

NOTES:

- EXISTING PRIVATE RESIDENCE SEPTIC SYSTEM AREA. CONTRACTOR SHALL PROTECT THIS AREA. CONTRACTOR SHALL NOT DISTURB THIS AREA. ANY DAMAGE CAUSED TO THE EXISTING SEPTIC SYSTEM SHALL BE REPAIRED BY A CERTIFIED SEPTIC CONTRACTOR. NO ADDITIONAL COMPENSATION WILL BE ALLOWED.
- EXISTING PERFORATED PVC PIPE LOCATED WITHIN EXISTING R.O.W. SHALL BE CUT OFF FLUSH AT EXISTING R.O.W. AFTER GRADING IN THIS AREA IS COMPLETED. THE COST OF THIS WORK SHALL BE INCLUDED IN EARTH EXCAVATION.
- EXISTING GAS MAIN ABANDONED IN PLACE FROM STA. 13+00 +/- TO STA. 15+80 +/-.

FILE NAME =	USER NAME = ceorlockbm	DESIGNED BMC	REVISED -	<b>STATE OF ILLINOIS DEPARTMENT OF TRANSPORTATION</b>	<b>PLAN SHEET CH 50 - LAKE OF THE WOODS RD.</b>			F.A.I. RTE.	SECTION	COUNTY	TOTAL SHEETS	SHEET NO.		
ce:\pwork\pwork\ceorlockbm\d0208368\0570700-sht-plnprfRevised Profile.dgn	DRAWN BMC	REVISED -	REVISED -		SCALE:	SHEET 3	OF 10 SHEETS	STA. 13+00.00	TO STA. 19+00.00	74	10-4BR	CHAMPAIGN	290	36
PLOT SCALE = 40.0000' / in.	CHECKED -	REVISED -	REVISED -		CONTRACT NO. 70700									
PLOT DATE = 11/9/2012	DATE 04-25-12	REVISED -	REVISED -		ILLINOIS FED. AID PROJECT									