


PHASE I

NOTES:

1. SEE TEMPORARY ACCESS ROADWAY PHASE I CROSS SECTION SHEETS FOR OFFSET (O/S) AND ELEVATION INFORMATION.
2. CH 50 (LAKE OF THE WOODS RD.) SHALL REMAIN OPEN TO TRAFFIC FROM STATION 27+00 TO STATION 34+50 DURING CONSTRUCTION OF TEMPORARY ACCESS ROADWAY PHASE I (SEE TEMPORARY ACCESS ROADWAY CONSTRUCTION SEQUENCE FOR ADDITIONAL REQUIREMENTS).
3. CONTRACTOR SHALL MAINTAIN ACCESS TO GIRL SCOUT CAMP RD. DURING TEMPORARY ACCESS ROADWAY PHASE I.

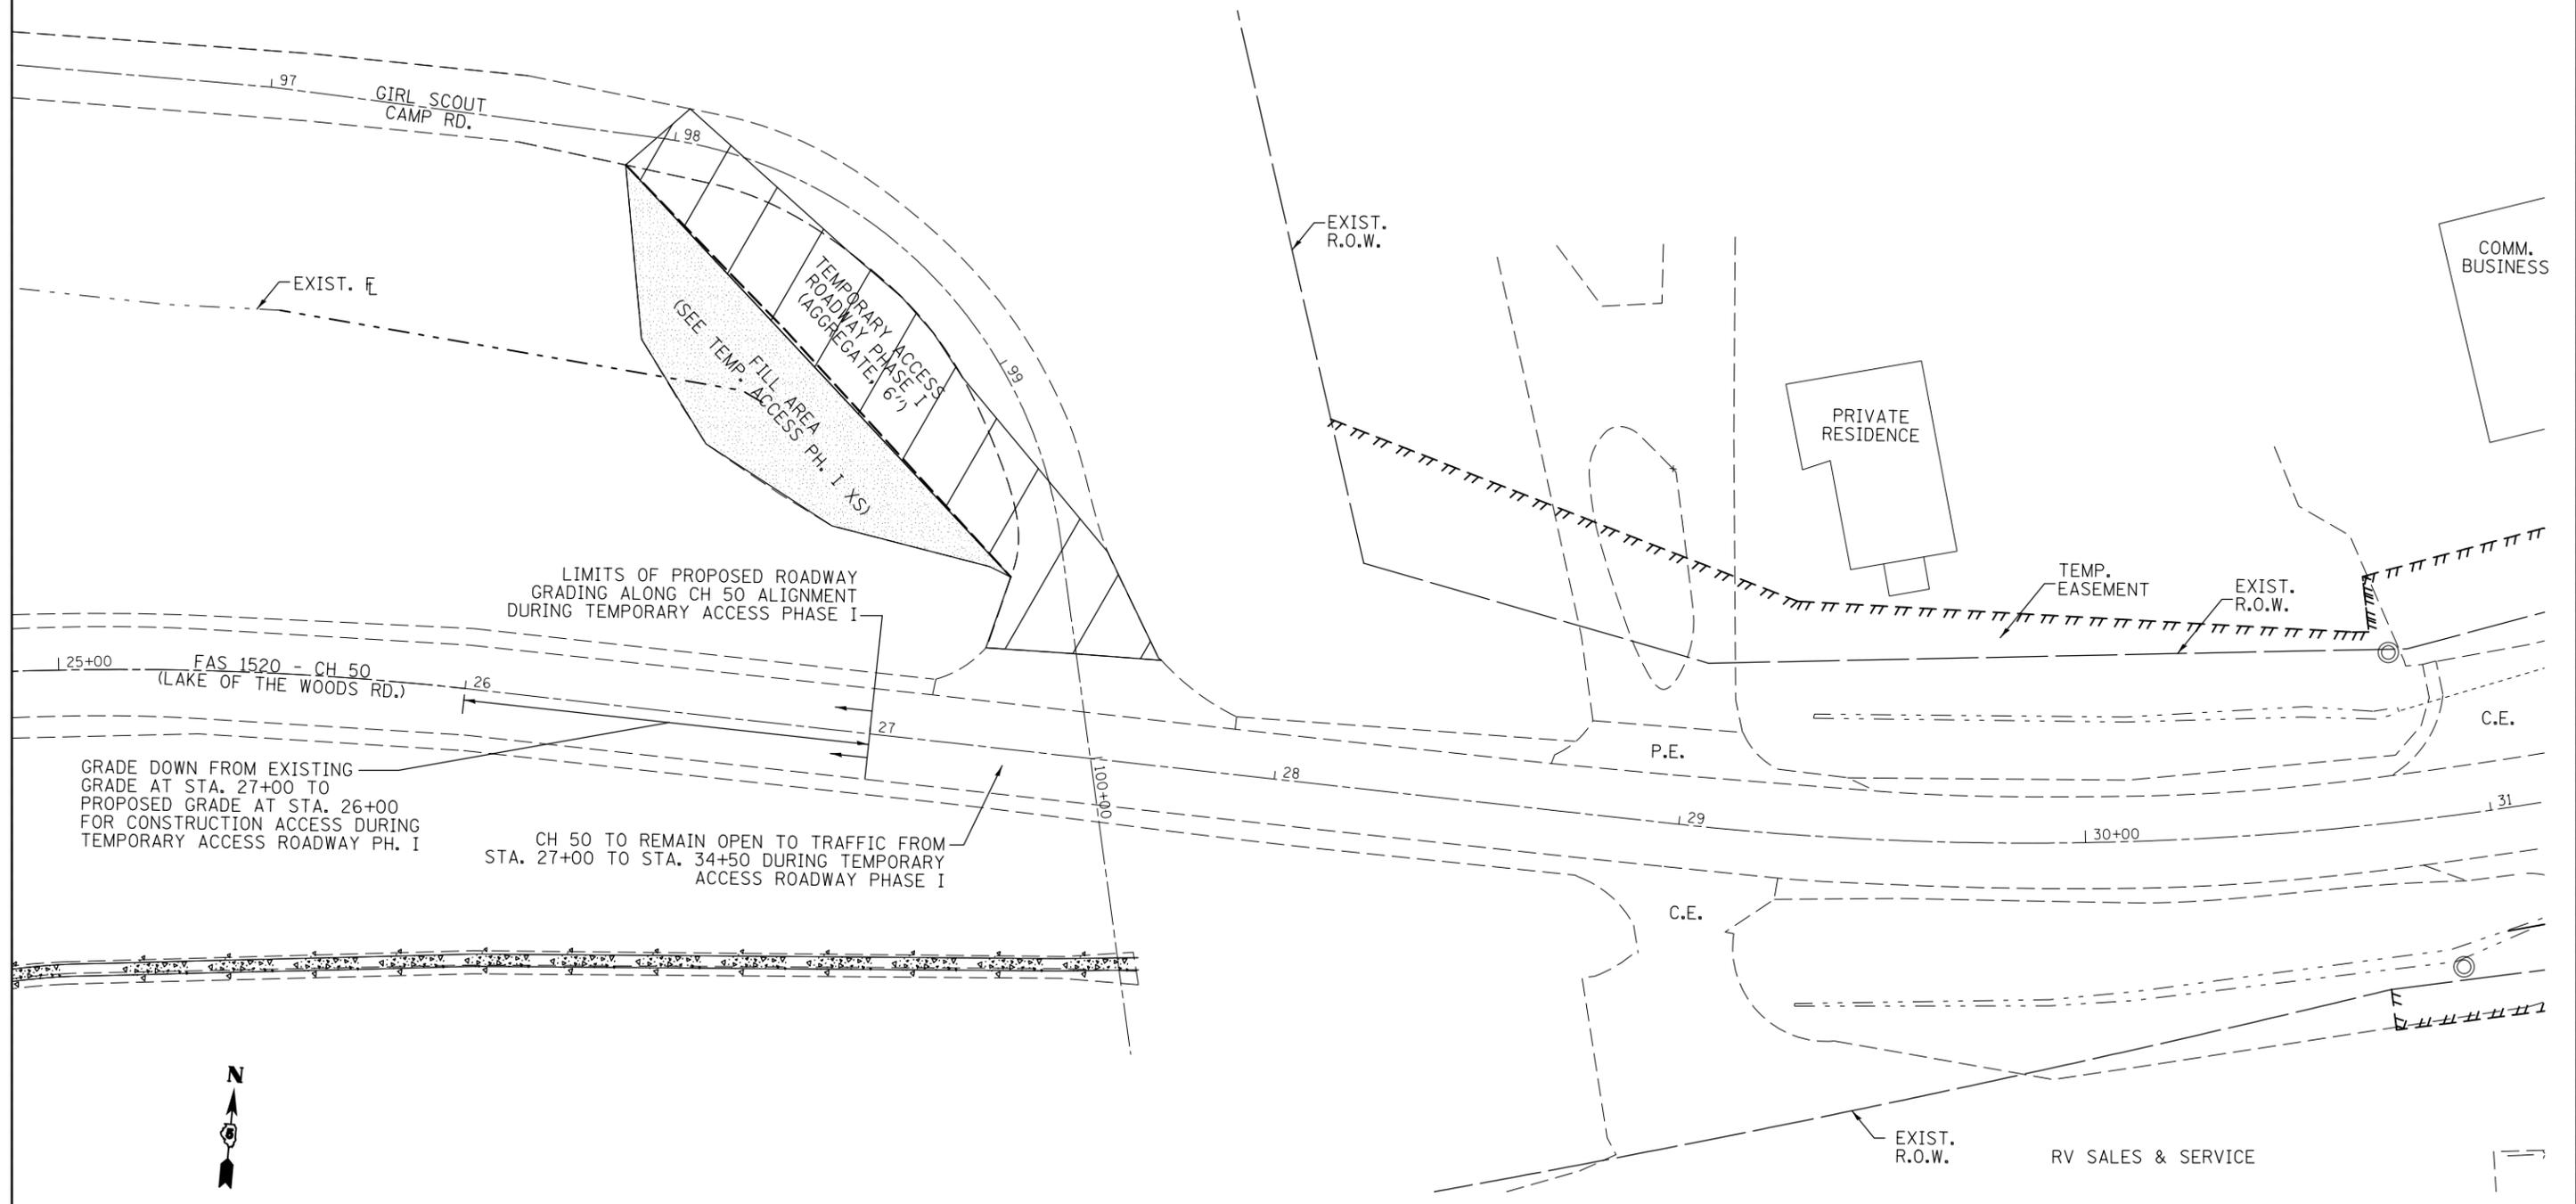

FILE NAME =	USER NAME = cealockbm	DESIGNED BMC	REVISED -
et:\pw\work\p1dot\cealockbm\d0208368\0570700-sh-t-ACCESS ROAD PLANS.dgn		DRAWN BMC	REVISED -
	PLOT SCALE = 40.0000' / in.	CHECKED -	REVISED -
	PLOT DATE = 11/9/2012	DATE 5-3-12	REVISED -

**STATE OF ILLINOIS
DEPARTMENT OF TRANSPORTATION**

**TEMPORARY ACCESS ROADWAY PHASE I, II, & III DETAILS
CH 50 - LAKE OF THE WOODS RD.**

SCALE: N/A SHEET NO. 2 OF 4 SHEETS STA. 98+00.00 TO STA. 99+75.00

F.A.I. RTE.	SECTION	COUNTY	TOTAL SHEETS	SHEET NO.
74	10-4BR	CHAMPAIGN	290	50
CONTRACT NO. 70700				ILLINOIS FED. AID PROJECT