

42" X 24"
WHITE ON GREEN
(SEE NOTE 1)

UNCLE BUCKS
OPEN AHEAD

42" X 24"
WHITE ON GREEN
(SEE NOTE 1)

RS RV &
UNMATCHED DETAILING
OPEN AHEAD

42" X 24"
WHITE ON GREEN
(SEE NOTE 1)

UNCLE BUCKS
OPEN AHEAD

42" X 24"
WHITE ON GREEN
(SEE NOTE 1)

RS RV &
UNMATCHED DETAILING
OPEN AHEAD

42" X 24"
WHITE ON GREEN
(SEE NOTE 1)



UNCLE BUCKS
FOLLOW DETOUR

42" X 24"
WHITE ON GREEN
(SEE NOTE 1)

RS RV &
UNMATCHED DETAILING
FOLLOW DETOUR

TYPE III BARRICADES
WITH LIGHTS & ROAD
CLOSED SIGNS.
2 EACH

NOTES:
1. SIGNING FOR BUSINESS ACCESS SHALL BE CONSIDERED INCIDENTAL TO DETOUR SIGNING. LETTERS SHALL BE TYPE B AND 4" IN HEIGHT.

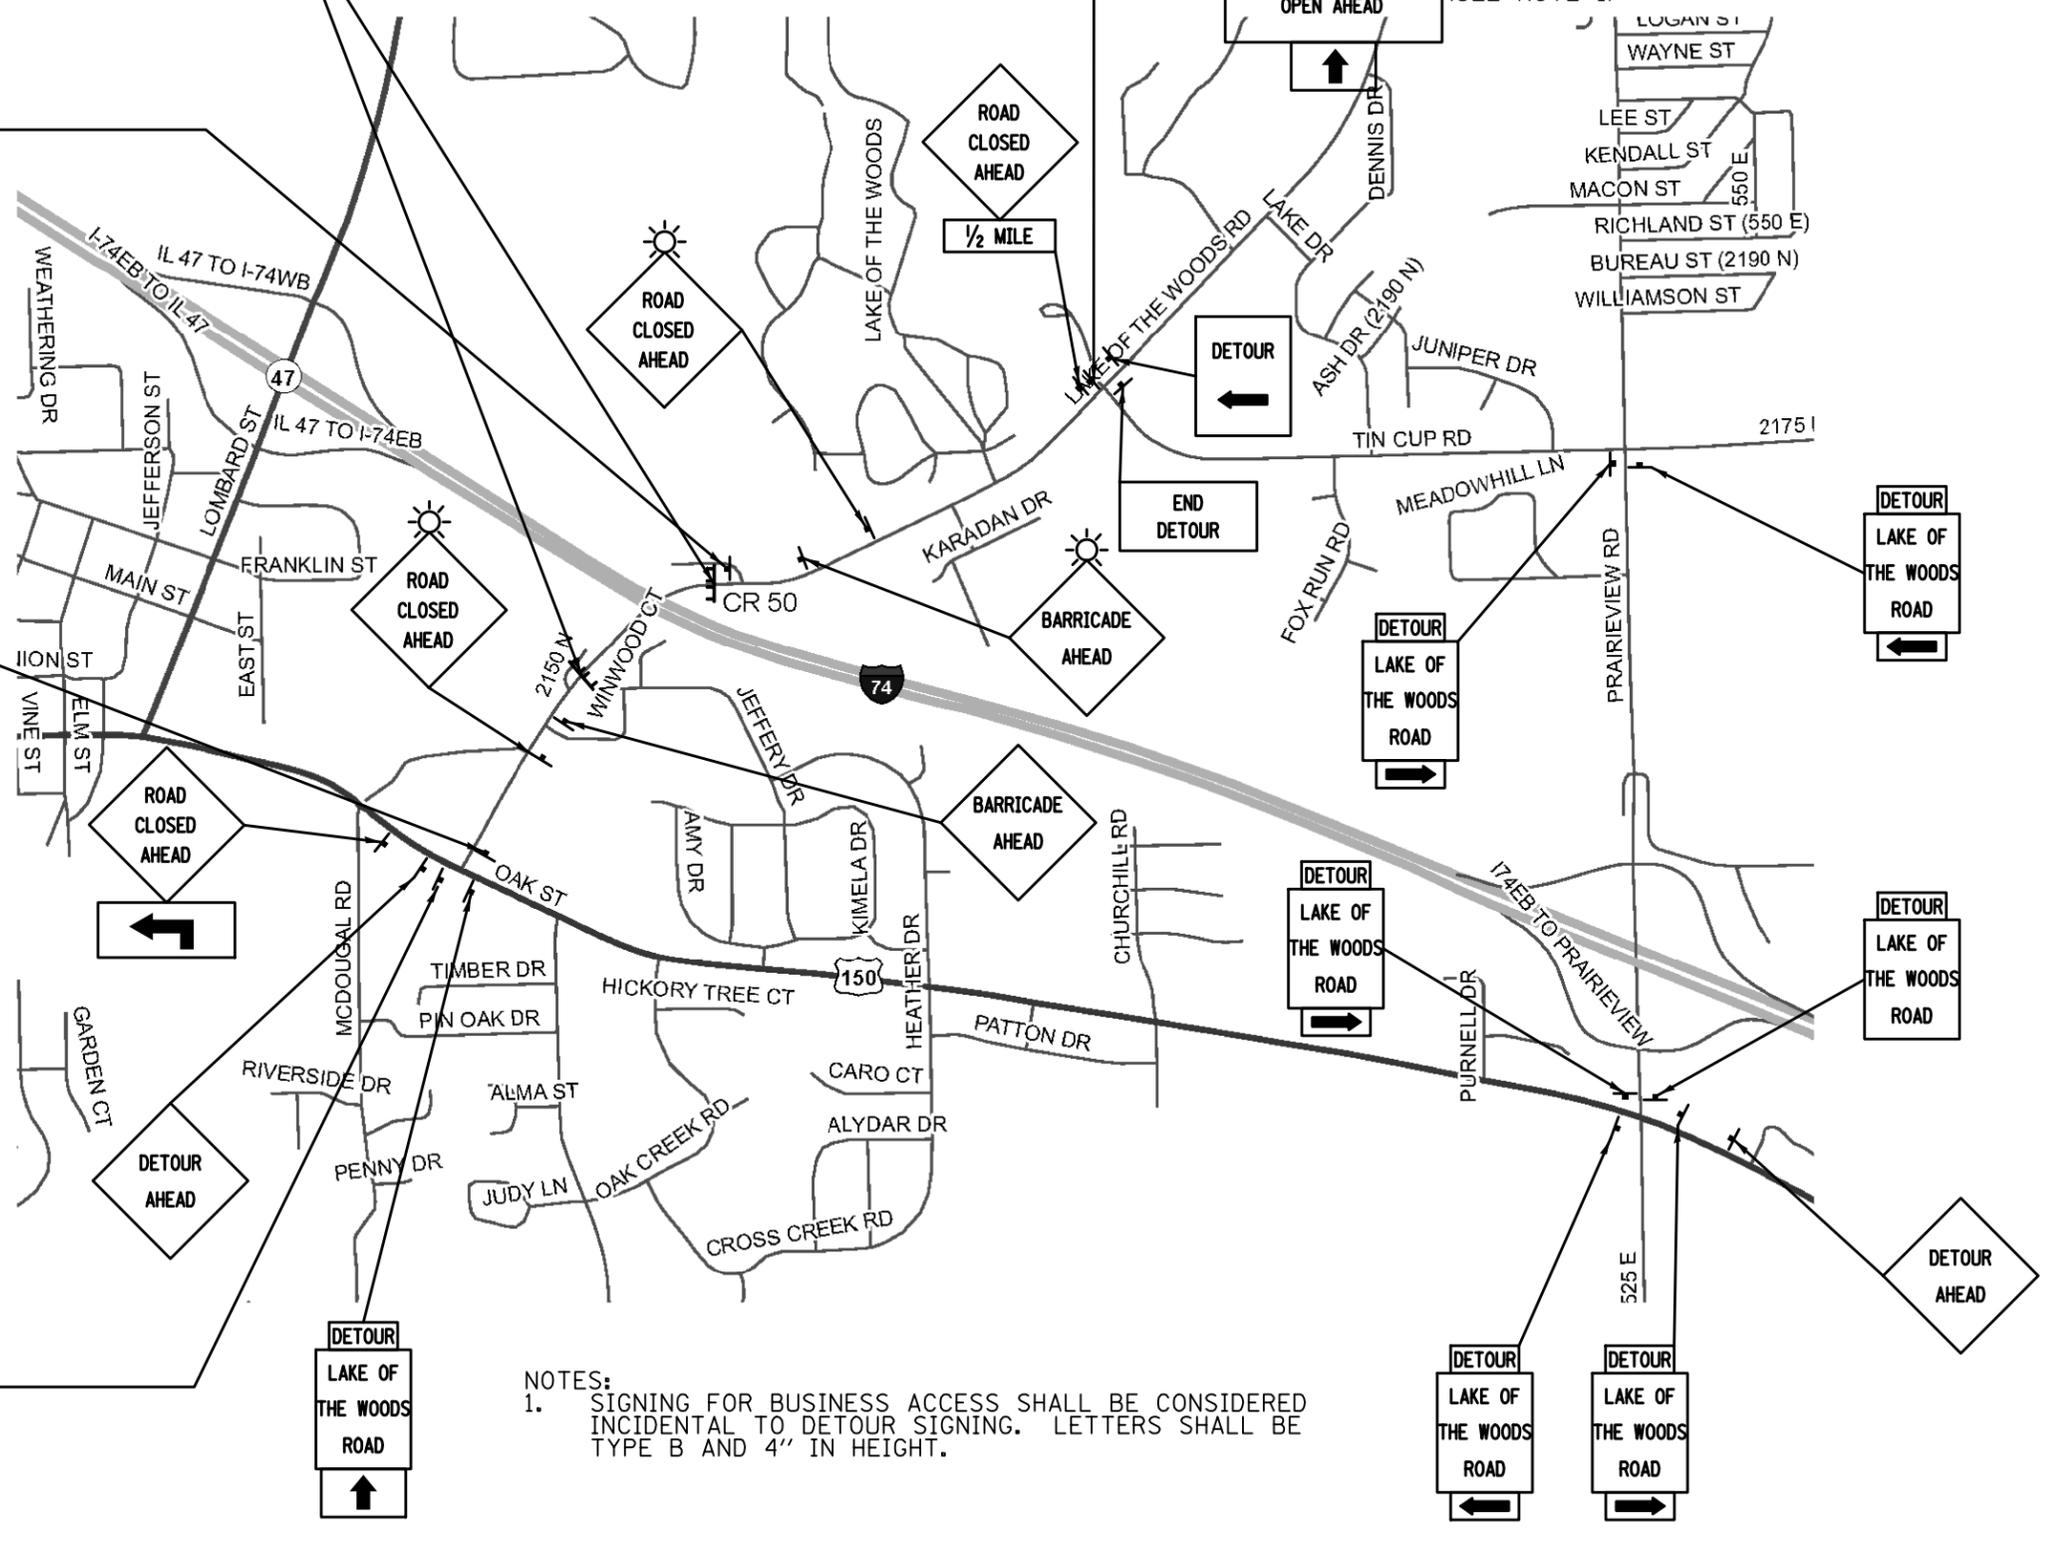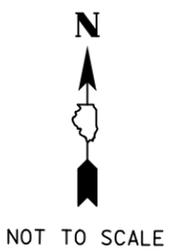

FILE NAME =	USER NAME = ceerlockbm	DESIGNED -	REVISED -
ce:\pwork\pwork\ceerlockbm\d0208368\0570700-sht-detour.dgn		DRAWN JDC	REVISED -
		CHECKED -	REVISED -
		DATE 5-10-12	REVISED -

STATE OF ILLINOIS
DEPARTMENT OF TRANSPORTATION

TRAFFIC CONTROL AND PROTECTION (DETOUR 1)

SCALE: N/A SHEET NO. 1 OF 1 SHEETS STA. - TO STA. -

F.A.I. RTE.	SECTION	COUNTY	TOTAL SHEETS	SHEET NO.
74	10-4BR	CHAMPAIGN	290	53
CONTRACT NO. 70700				
FED. ROAD DIST. NO. ILLINOIS FED. AID PROJECT				