

NOTES:

UTILIZE TRAFFIC CONTROL STANDARD 701406 FOR PLACEMENT OF TEMPORARY CONCRETE BARRIER. (FLAGGER REQUIRED UNTIL BARRIER PLACEMENT COMPLETE).

TAPERED PORTION OF THE TEMPORARY CONCRETE BARRIER SHALL BE PLACED USING A 12:1 TAPER RATE AS SHOWN ON THE PLANS

VERTICAL PANELS WITH MONODIRECTIONAL STEADY BURNING TYPE A LIGHTS SHALL BE MOUNTED ON THE TAPERED PORTIONS OF THE TEMPORARY CONCRETE BARRIER AT 25' CENTERS


BARRIER WALL REFLECTORS, TYPE C, SHALL BE MOUNTED ON THE TANGENT PORTIONS OF THE TEMPORARY CONCRETE BARRIER AS SHOWN ON THE BARRIER WALL MARKERS DETAIL.

TEMPORARY CONCRETE BARRIER	FOOT
OUTSIDE SHOULDER	
WESTBOUND STA 1547+69.79 TO STA 1551+82.29	412.5
EASTBOUND STA 1544+12.86 TO STA 1548+25.36	412.5
MEDIAN SHOULDER	
WESTBOUND STA 1547+39.79 TO STA 1553+02.29	562.5
EASTBOUND STA 1542+92.86 TO STA 1548+42.86	550.0
TOTAL	1937.5

IMPACT ATTENUATORS, TEMPORARY (NON-REDIRECTIVE), TEST LEVEL 3 = 2 EACH
 IMPACT ATTENUATORS, TEMPORARY (FULLY-REDIRECTIVE, NARROW), TEST LEVEL 3 = 2 EACH




NOT TO SCALE

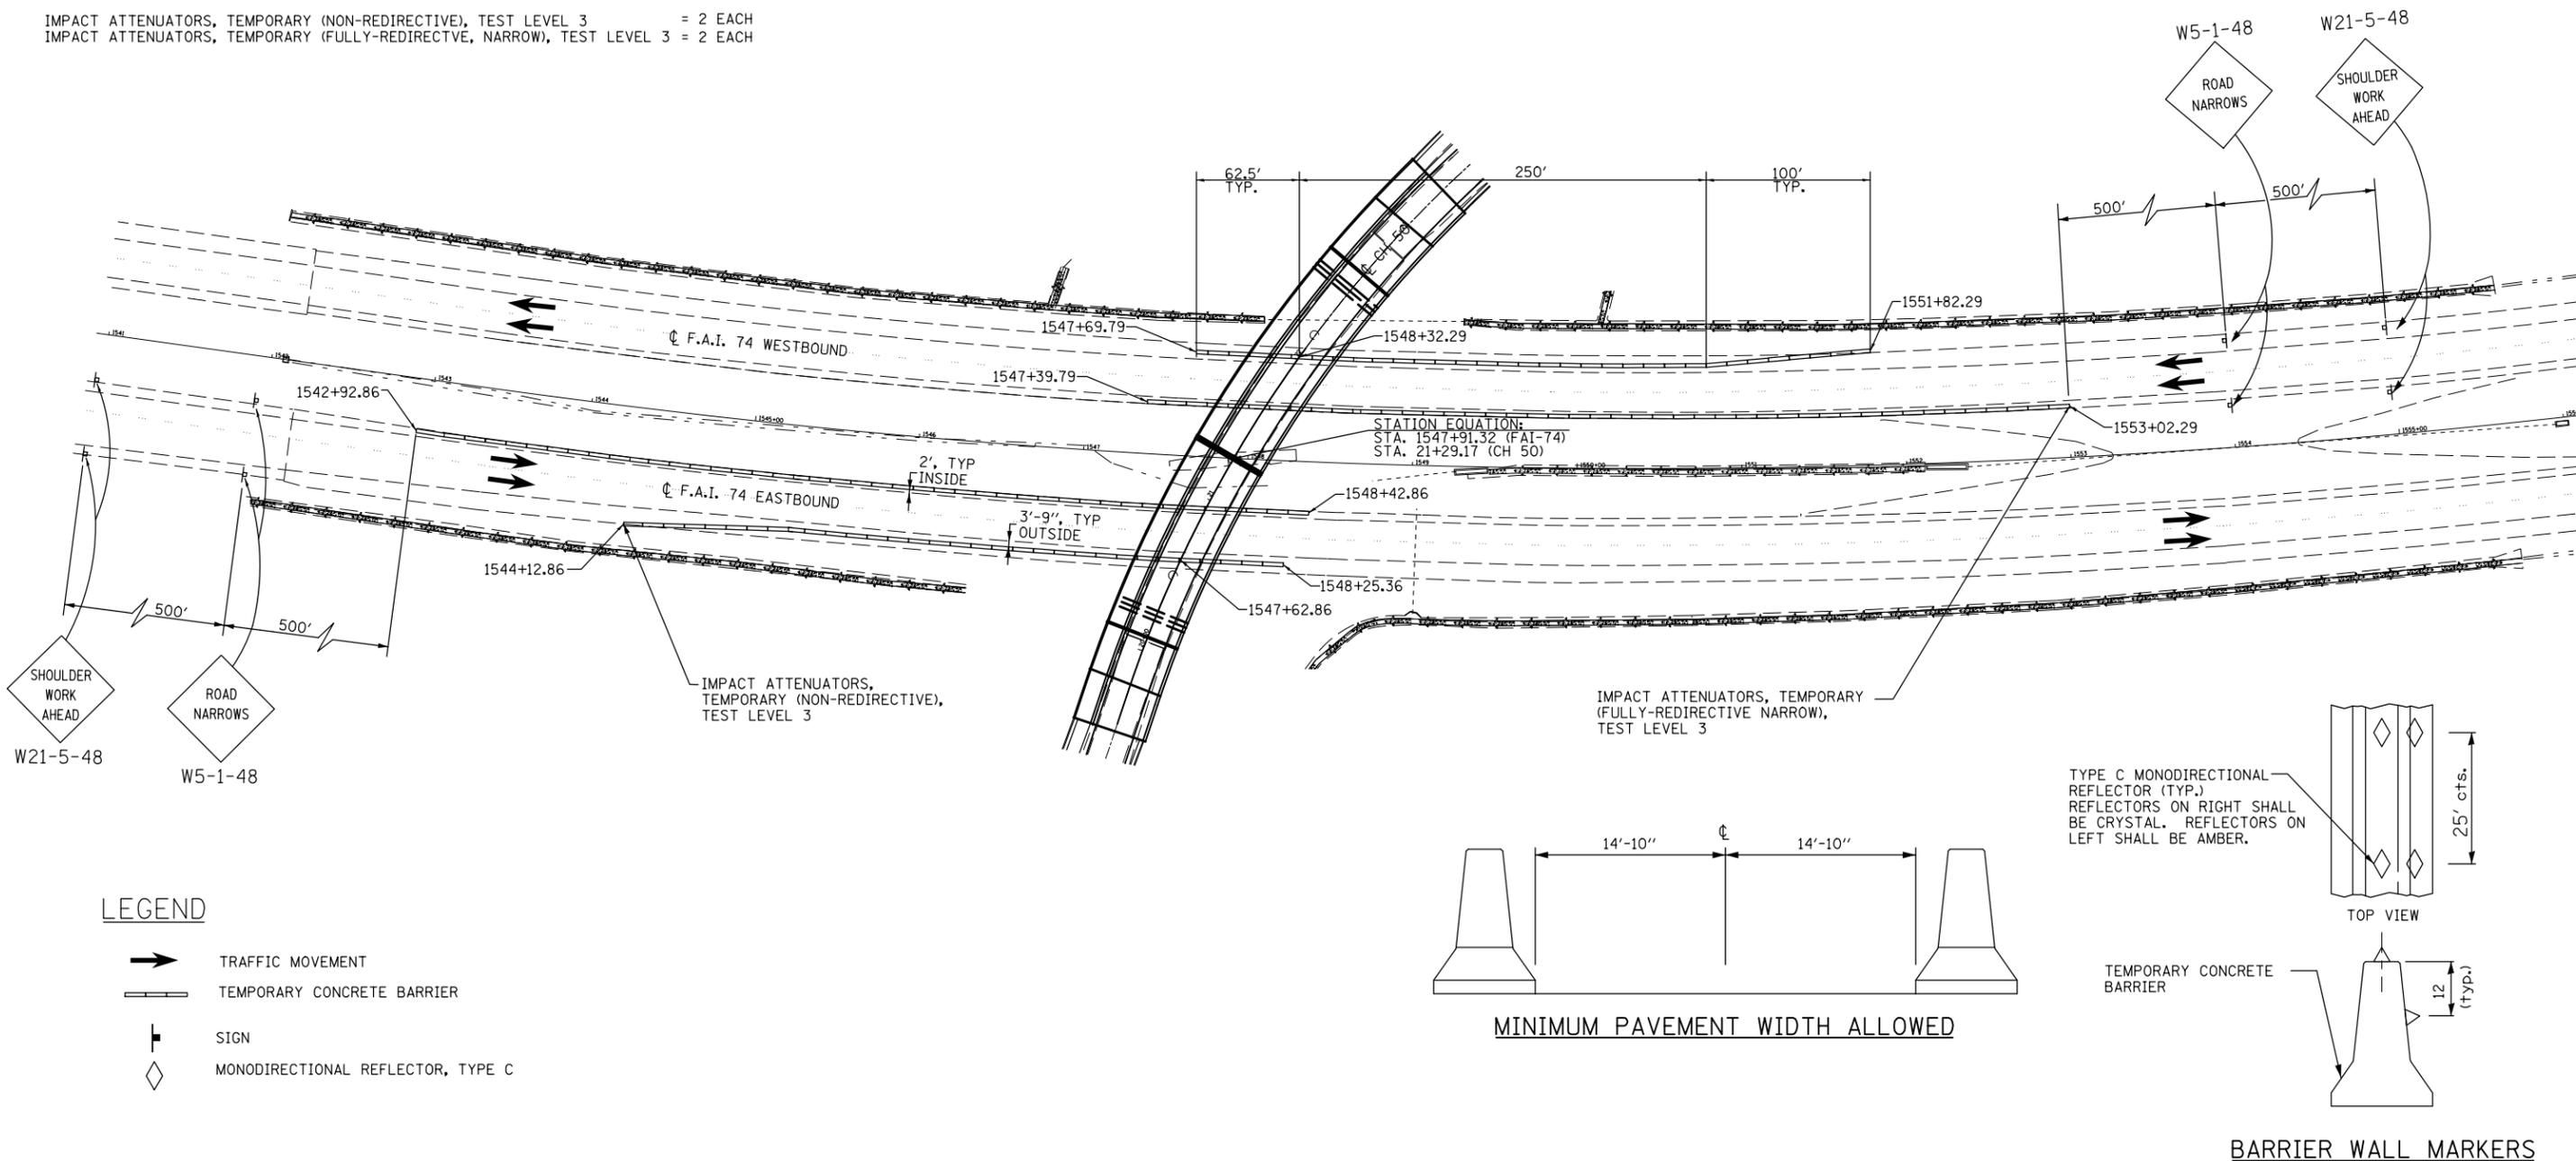

LEGEND

- TRAFFIC MOVEMENT
- TEMPORARY CONCRETE BARRIER
- SIGN
- MONODIRECTIONAL REFLECTOR, TYPE C

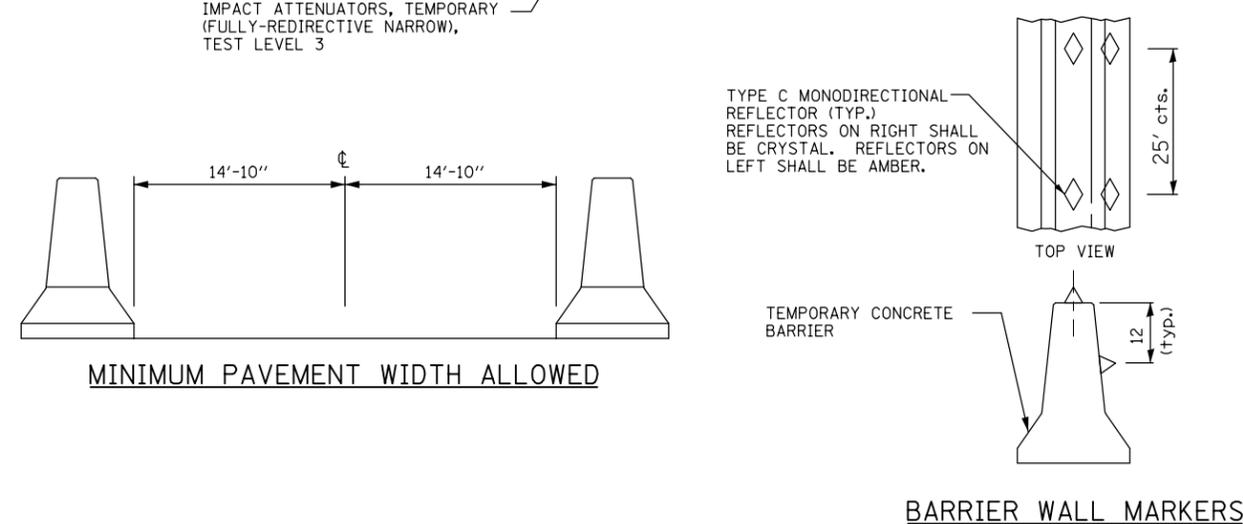

FILE NAME =	USER NAME = ceorlockbm	DESIGNED -	REVISED -	STATE OF ILLINOIS DEPARTMENT OF TRANSPORTATION	TRAFFIC CONTROL AND PROTECTION (SPECIAL)			F.A.I. RT. =	SECTION	COUNTY	TOTAL SHEETS	SHEET NO.
ce:\pw\work\p1dot\ceorlockbm\d0208368\0570700-sht-g-rail.dgn	DRAWN BMC	REVISED -	REVISED -					74	10-4BR	CHAMPAIGN	290	55
\$MODELNAME\$	PLOT SCALE = 100.0000' / in.	CHECKED -	REVISED -		CONTRACT NO. 70700			ILLINOIS FED. AID PROJECT				
	PLOT DATE = 11/9/2012	DATE 8-7-2012	REVISED -		SCALE: N/A	SHEET 1	OF 1 SHEETS	STA. ----	TO STA. ----			