

DETAIL NOTES

Drawings are not to scale.

Shoulder Widening for Type 1 (Special) Terminals shall be constructed prior to construction of new guardrail. See Standard 630301-05 for Details.

Shoulder Widening shall be seeded with Class 2 and Class 7 Seed after completion.

\* GUARDRAIL MARKERS

◁ GUARDRAIL MARKERS

◄ BARRIER WALL MARKERS

▽ TERMINAL MARKER DA

\* SEE STD(S): 635006-03  
635011-02


(A) TRAFFIC BARRIER TERMINAL, TYPE 1 (SPECIAL) TANGENT

(B) STEEL PLATE BEAM GUARDRAIL, TYPE A 6 FT POST

(C) TRAFFIC BARRIER TERMINAL, TYPE 6

(D) TRAFFIC BARRIER TERMINAL, TYPE 2

(E) TRAFFIC BARRIER TERMINAL, TYPE 1 (SPECIAL) FLARED

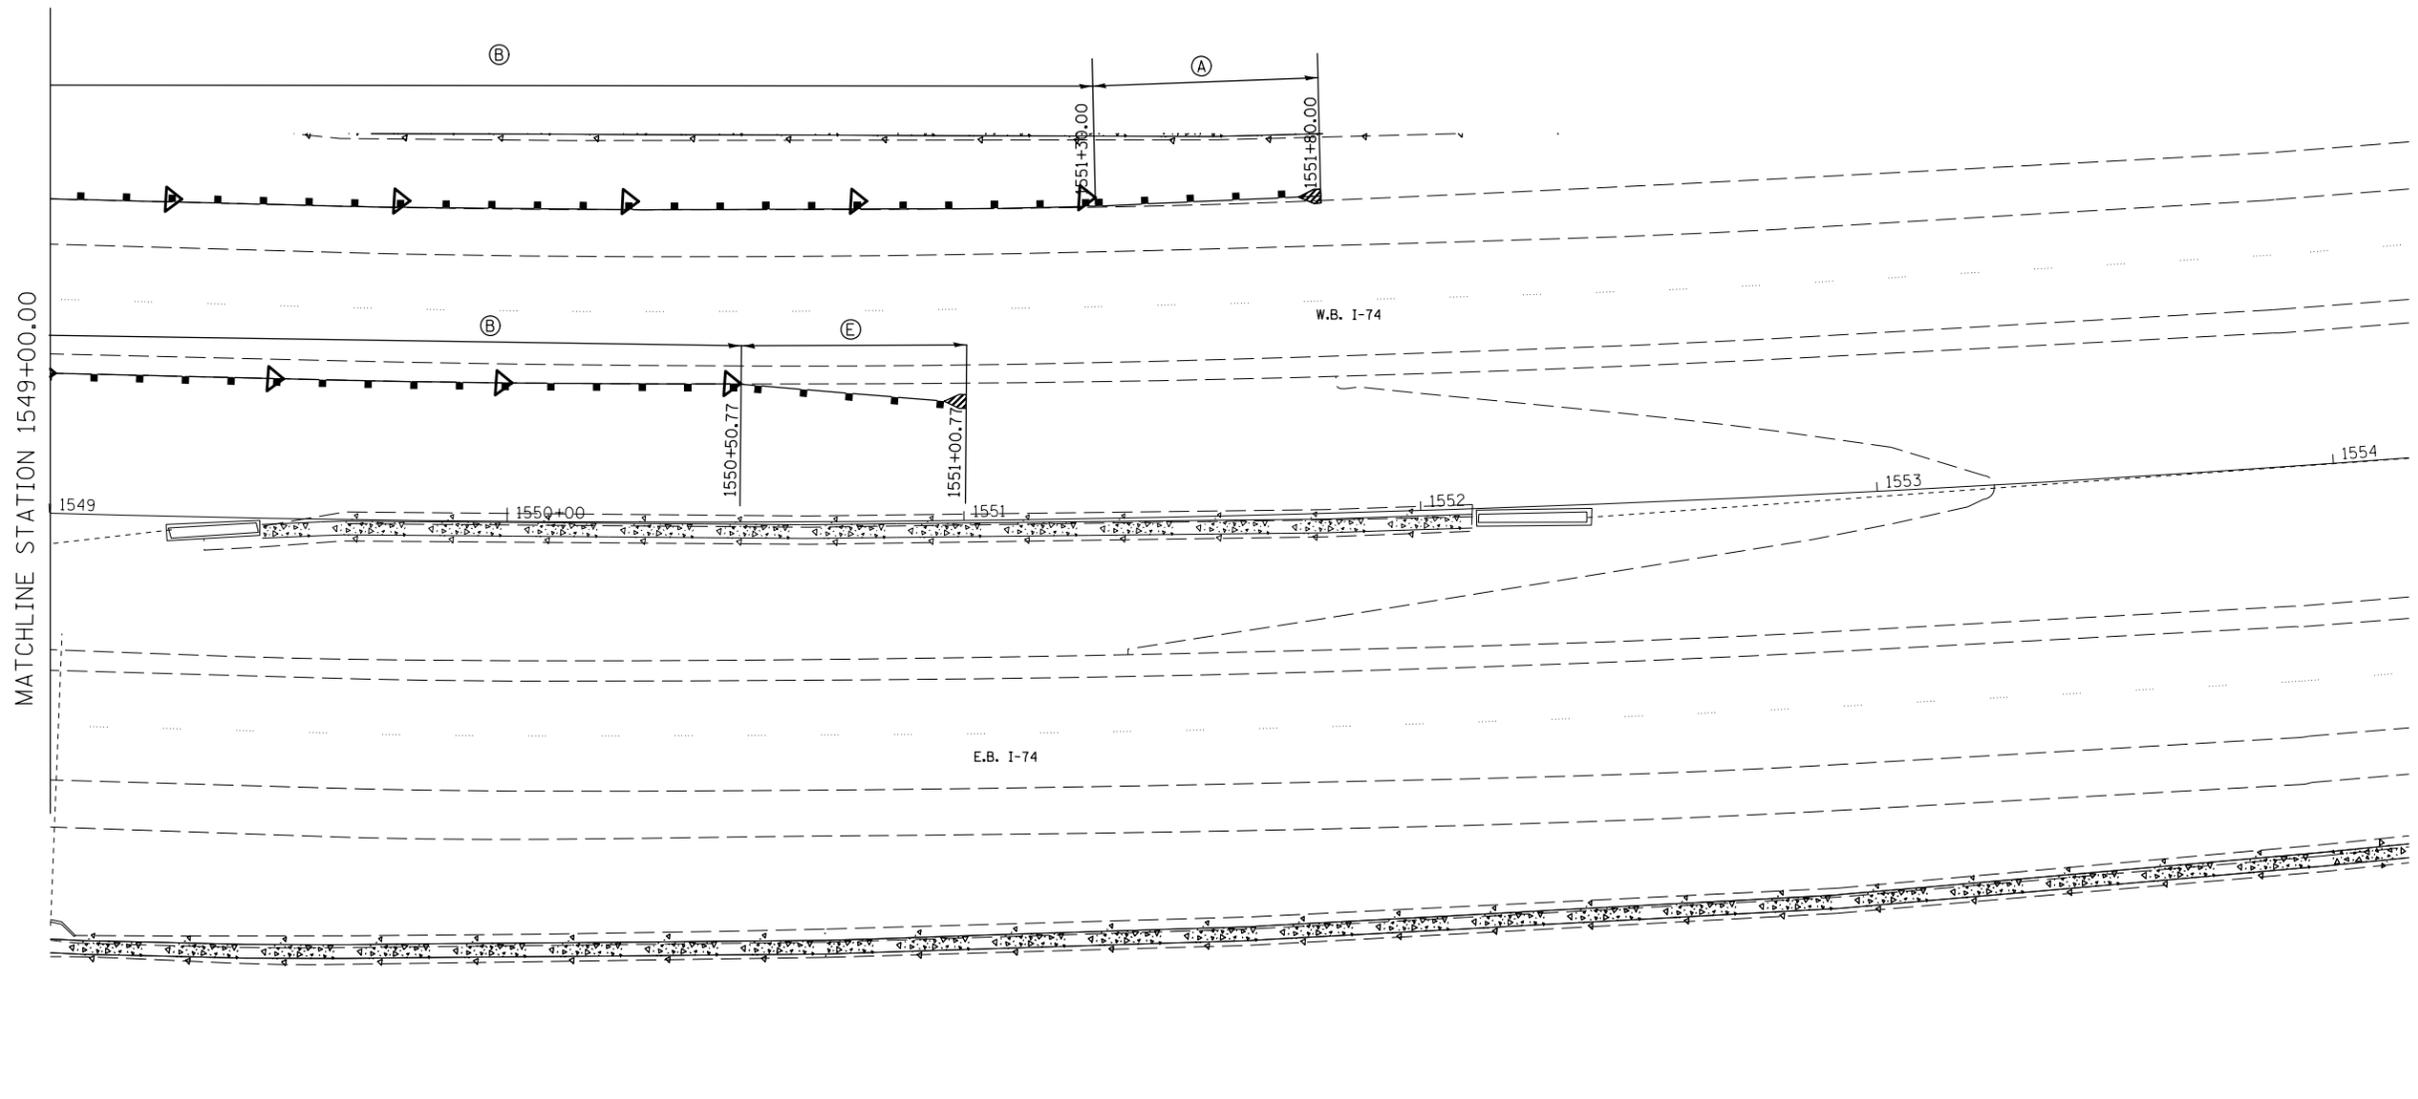

|  |                        |              |           |
|--|------------------------|--------------|-----------|
| FILE NAME =  | USER NAME = ceerlockbm | DESIGNED BMC | REVISED - |
| ei:\pwork\pwork\ceerlockbm\d0208368\0570700-sht-g-rail.dgn |                        | DRAWN BMC    | REVISED - |
| PLOT SCALE = 40.0000' / in.                                |                        | CHECKED -    | REVISED - |
| PLOT DATE = 11/9/2012                                      |                        | DATE 5-3-12  | REVISED - |

STATE OF ILLINOIS  
DEPARTMENT OF TRANSPORTATION

GUARDRAIL DETAILS

SCALE: N/A SHEET NO. 4 OF 4 SHEETS STA. 11+00.00 TO STA. 23+00.00

| F.A.I. RTE.        | SECTION | COUNTY    | TOTAL SHEETS              | SHEET NO. |
|--------------------|---------|-----------|---------------------------|-----------|
| 74                 | 10-4BR  | CHAMPAIGN | 290                       | 81        |
| CONTRACT NO. 70700 |         |           | ILLINOIS FED. AID PROJECT |           |